


Legende



6553/671

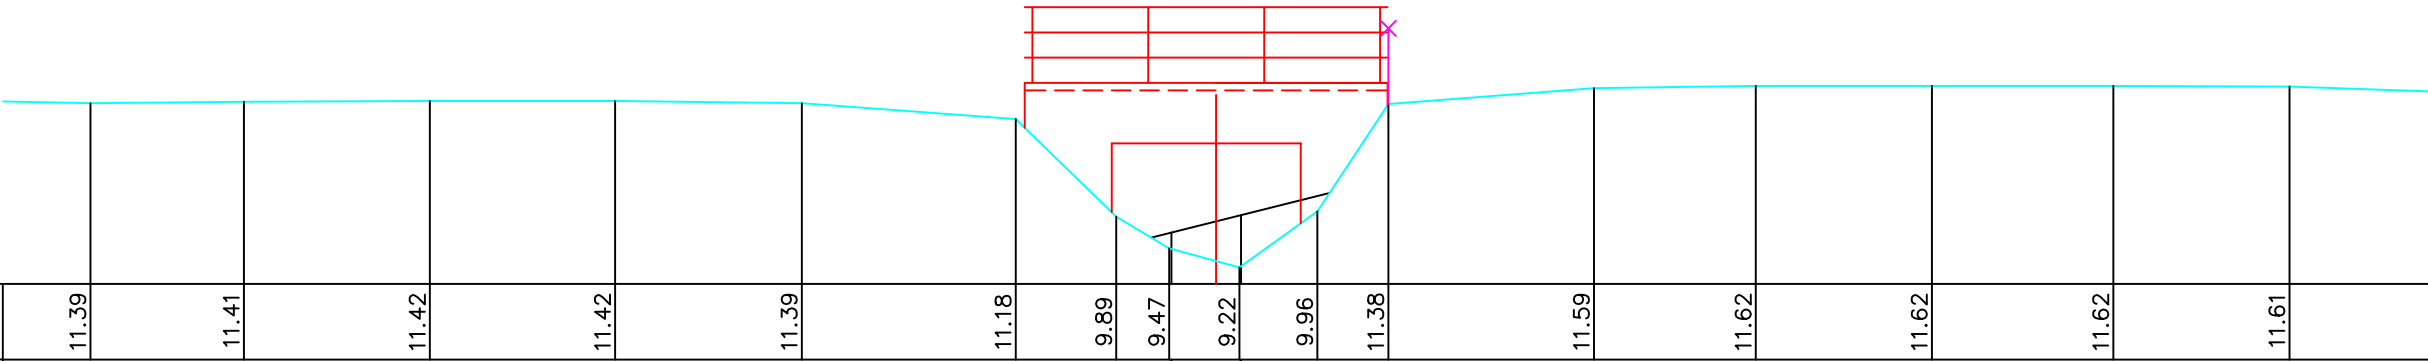

BODEMPEIL	11.39	11.41	11.42	11.42	11.39	11.18	9.89	9.47	9.22	9.96	11.38	11.59	11.62	11.62	11.62	11.61		
SLIBBODEM	9.68								9.91									
CUMULAFSTAND	6.63	8.66	11.12	13.57	16.04	18.87	20.20	20.90	21.52	21.83	22.86	23.80	26.52	28.66	30.99	33.39	35.72	
TUSSENAFSTAND	38	2.03	2.46	2.45	2.47	2.83	1.33	0.70	0.62	0.31	1.03	0.94	2.72	2.14	2.33	2.40	2.33	2.32

Gemeente Tremelo

B2006

Vrouwvliet

VHAG: 6553

Locatie atlaspunt (LB72):

X-coördinaat: 173830,3516 Y-coördinaat: 188584,0107

DWARSPROFIELPLAN

Atlaspunt - 801

Datum opmeting: 1/07/2000

Schaal: 1/100



VLAAMS-
BRABANT