


Legende

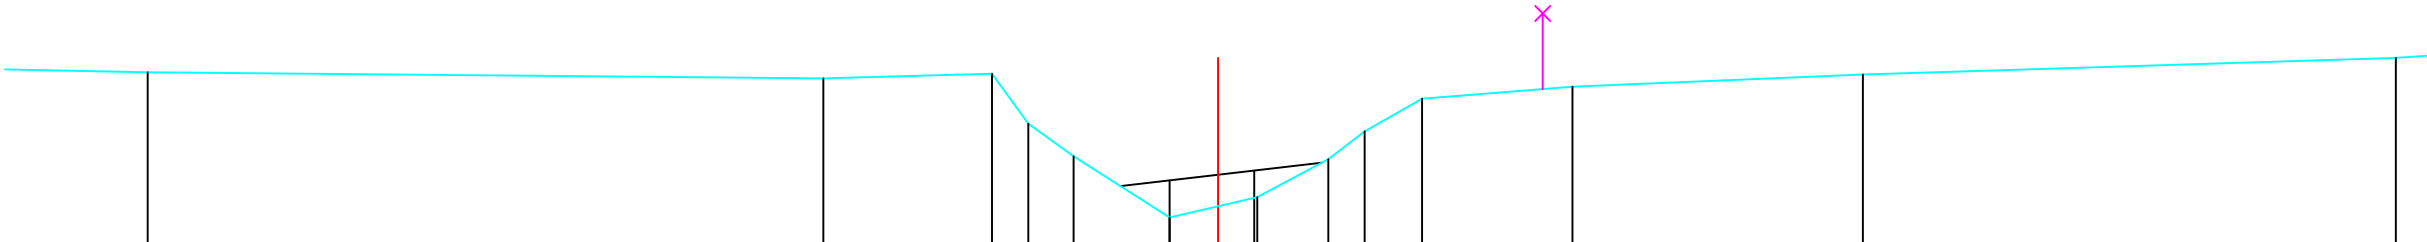

BODEMPEIL	11.31	11.23	11.29	10.63	10.20	9.39	9.66	10.16	10.53	10.96	11.12	11.28	11.50	
SLIBBODEM														
CUMULAFSTAND	10.97	19.91	22.14	22.62	23.22	24.49	25.13	25.65	26.59	27.07	27.83	29.82	33.66	40.71
TUSSENAFSTAND		8.94	2.23	0.48	0.60	1.27	0.64	0.52	0.94	0.48	0.76	1.99	3.84	7.05

Gemeente Tremelo

B2006 **Vrouwvliet**

VHAG: 6553

Locatie ataspunt (LB72): X-coördinaat: 173968,4065 Y-coördinaat: 188564,1736

DWARSPROFIELPLAN

Ataspunt - 804
Datum opmeting: 1/07/2000
Schaal: 1/100

