
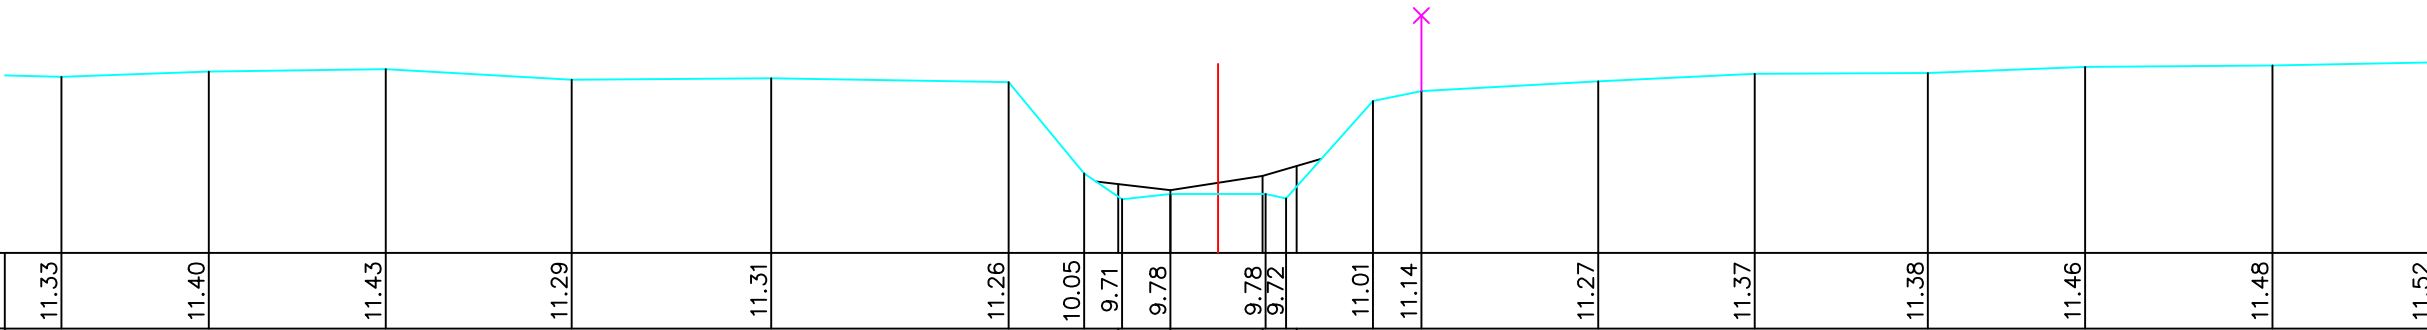


Legende

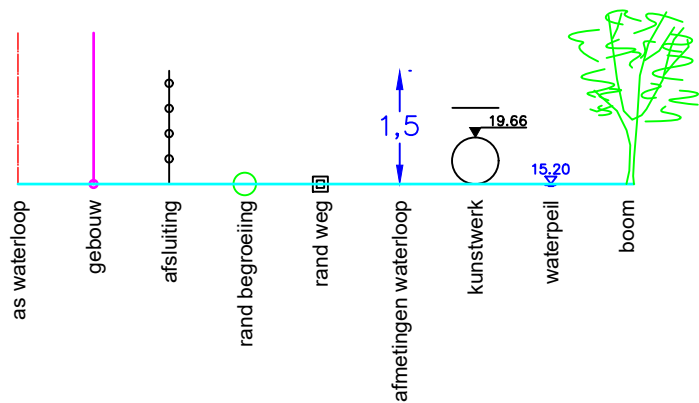

BODEMPEIL	11.33	11.40	11.43	11.29	11.31	11.26	10.05	9.71	9.78	9.78	9.72	11.01	11.14	11.27	11.37	11.38	11.46	11.48	11.52
SLIBBODEM								9.91	9.83		10.02	10.15							
CUMULAFSTAND	6.79	8.74	11.08	13.54	16.18	19.32	20.32	20.82	21.46	22.09	22.72	22.99	24.14	24.78	27.12	29.19	31.48	33.56	36.04
TUSSENAFSTAND		1.95	2.34	2.46	2.64	3.14	1.00	0.50	0.64	0.63	0.27	1.15	0.64	2.34	2.07	2.29	2.08	2.48	2.13

Gemeente Tremelo

B2006

Vrouwvliet

VHAG: 6553

Locatie atlaspunt (LB72):

X-coördinaat: 174131,0815 Y-coördinaat: 188493,9514

DWARSPROFIELPLAN

Atlaspunt - 808

Datum opmeting: 1/07/2000

Schaal: 1/100



VLAAMS-
BRABANT