


Legende

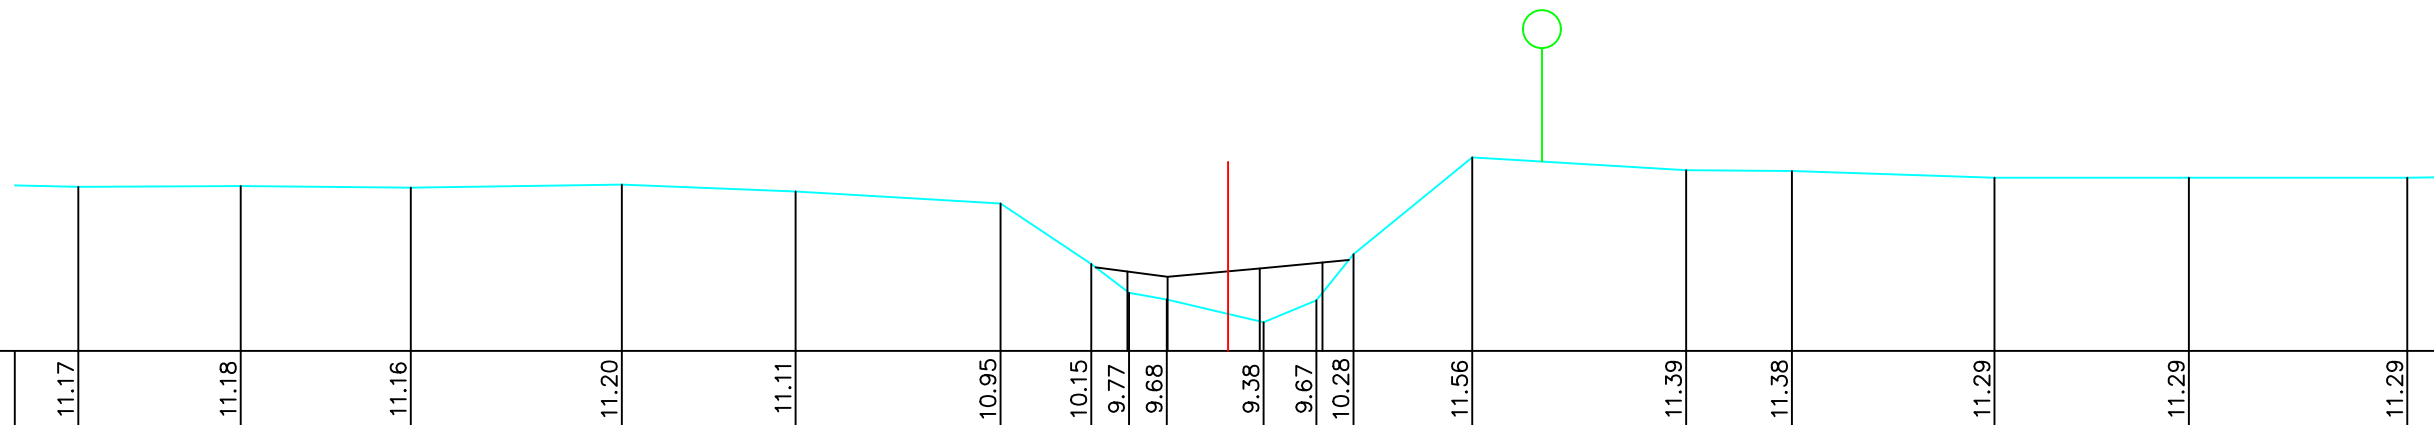

BODEMPEIL	11.17	11.18	11.16	11.20	11.11	10.95	10.15	9.77	9.68	9.38	9.67	10.28	11.56	11.39	11.38	11.29	11.29	11.29	
SLIBBODEM																			
CUMULAFSTAND	6.43	8.58	10.83	13.62	15.92	18.63	19.83	20.33	20.83	21.64	22.11	22.81	23.30	24.87	27.70	29.10	31.78	34.35	37.24
TUSSENAFSTAND	2.15	2.25	2.79	2.30	2.71	1.20	0.50	0.50	0.81	0.47	0.70	0.49	1.57	2.83	1.40	2.68	2.57	2.89	

Gemeente Tremelo

B2006

Vrouwvliet

VHAG: 6553

Locatie ataspunt (LB72): X-coördinaat: 174255,0158 Y-coördinaat: 188346,4092

DWARSPROFIELPLAN

Atlaspunt - 814

Datum opmeting: 1/07/2000

Schaal:	1/100
---------	-------

