


Legende

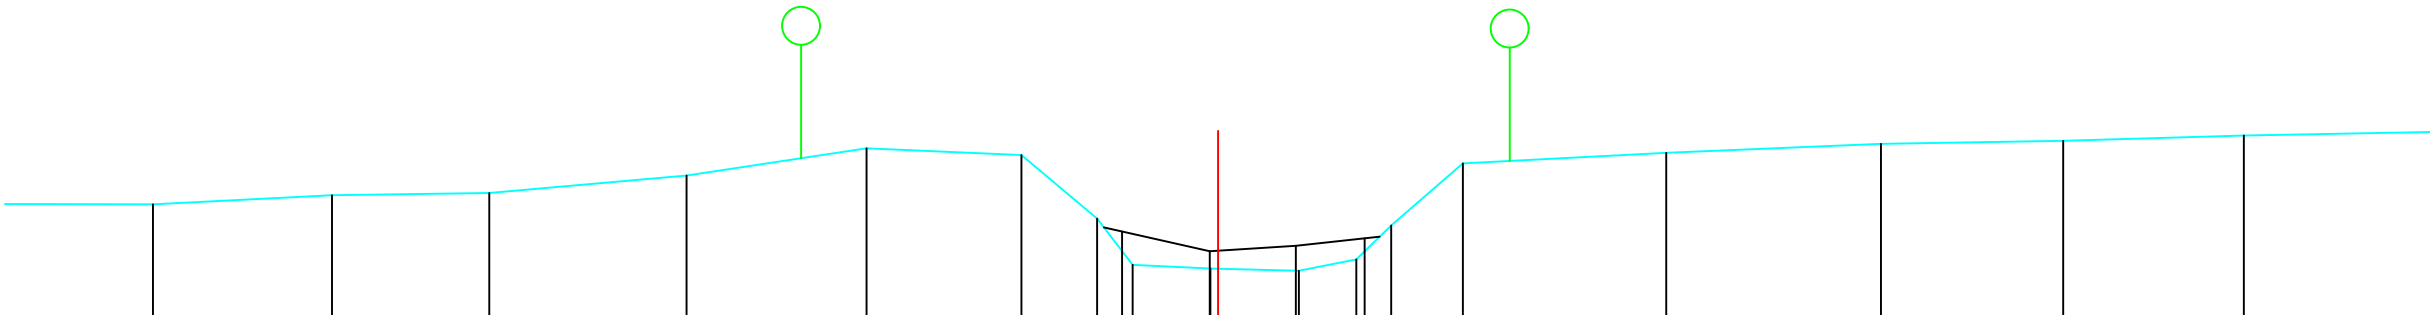

BODEMPEIL	10.53	10.65	10.68	10.91	11.27	11.18	10.34	9.73	9.68	9.65	9.80	10.25	11.07	11.21	11.33	11.37	11.44
SLIBBODEM							10.17	9.91	9.98	10.08							
CUMULAFSTAND	8.68	11.05	13.13	15.74	18.12	20.17	21.17	21.64	22.67	22.77	23.84	24.60	25.06	26.01	28.70	31.54	33.95
TUSSENAFSTAND		2.37	2.08	2.61	2.38	2.05	1.00	0.47	1.03	1.07	0.76	0.46	0.95	2.69	2.84	2.41	2.39

Gemeente Tremelo

B2006

Vrouwvliet

VHAG: 6553

Locatie atlaspunt (LB72):

X-coördinaat: 174296,8458 Y-coördinaat: 188333,4042

DWARSPROFIELPLAN

Atlaspunt - 815
Datum opmeting: 1/07/2000
Schaal: 1/100



VLAAMS-
BRABANT