



Legende

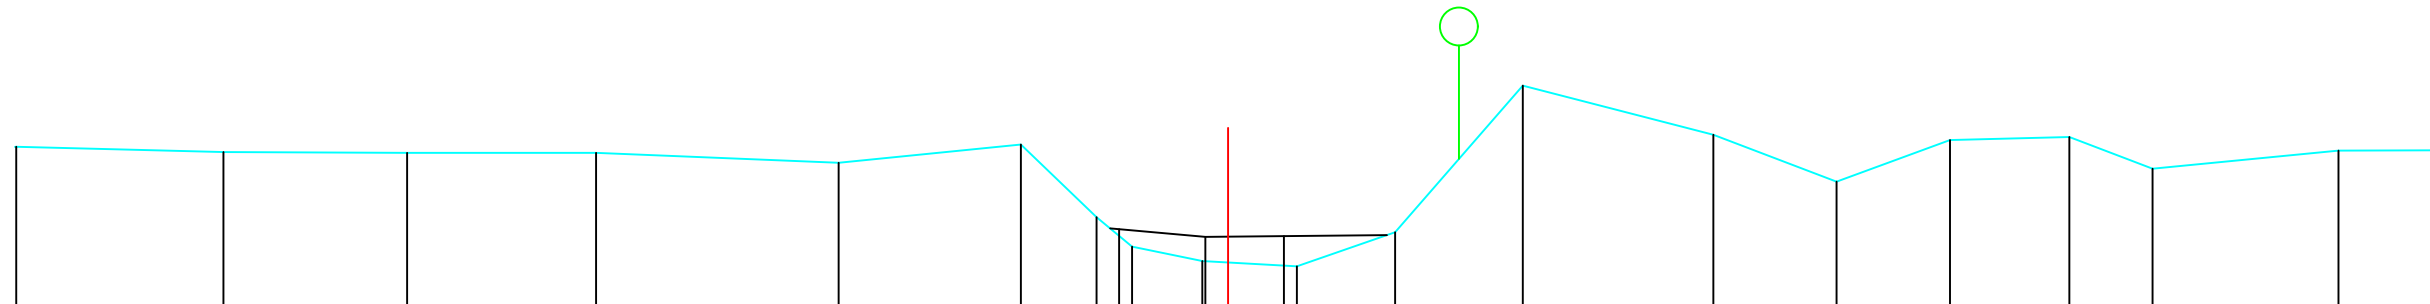

BODEMPEIL	11.18	11.17	11.17	11.04	11.28	10.32	9.93	9.74	9.67	10.12	12.06	11.41	10.79	11.34	11.38	10.96	11.20		
SLIBBODEM						10.16	10.06	10.07											
CUMULAFSTAND	11.33	13.76	16.26	19.47	21.88	22.88	23.35	24.28	24.62	25.53	26.83	28.52	31.04	32.67	34.17	35.75	36.85	39.31	
TUSSENAFSTAND	2.74	2.43	2.50	3.21	2.41	1.00	0.47	0.93	0.34	0.91	1.30	1.69	2.52	1.63	1.50	1.58	1.10	2.46	2.

Gemeente Tremelo <b>B2006</b> <b>Vrouwvliet</b> VHAG: 6553 Locatie atlaspunt (LB72): X-coördinaat: 174458,3404 Y-coördinaat: 188326,2712		DWARSPROFIELPLAN Atlaspunt - 819 Datum opmeting: 1/07/2000 Schaal: 1/100	 <b>VLAAMS- BRABANT</b>
---	--	---	--