


Legende

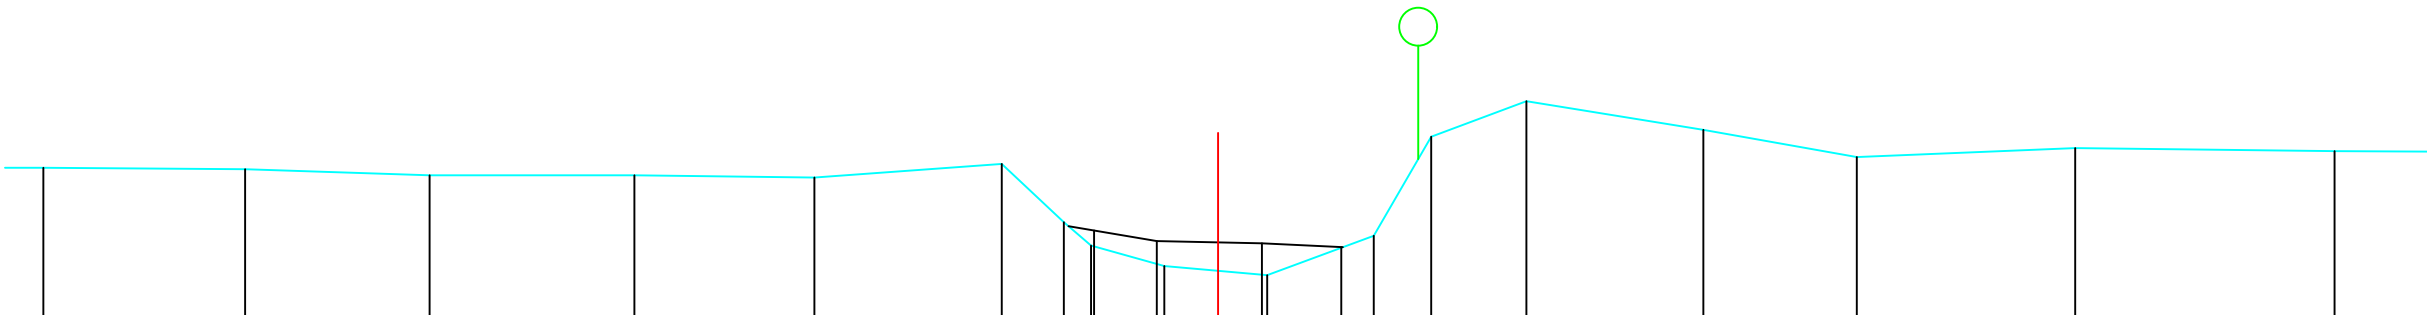

BODEMPEIL	11.04	11.02	10.94	10.94	10.91	11.09	10.32	10.01	9.74	9.62	10.14	11.45	11.92	11.54	11.18	11.30	11.26
SLIBBODEM							10.21	10.07		10.04	9.99						
CUMULAFSTAND	7.62	10.29	12.73	15.44	17.82	20.30	21.12	21.48	22.45	23.16	23.81	25.22	25.98	27.24	29.58	31.61	34.50
TUSSENAFSTAND		2.67	2.44	2.71	2.38	2.48	0.82	0.36	0.97	0.71	0.65	1.41	0.76	1.26	2.34	2.03	2.89

Gemeente Tremelo

B2006 **Vrouwvliet**

VHAG: 6553

Locatie atlaspunt (LB72): X-coördinaat: 174498,9289 Y-coördinaat: 188329,9262

DWARSPROFIELPLAN

Atlaspunt - 820
Datum opmeting: 1/07/2000
Schaal: 1/100

