



Legende

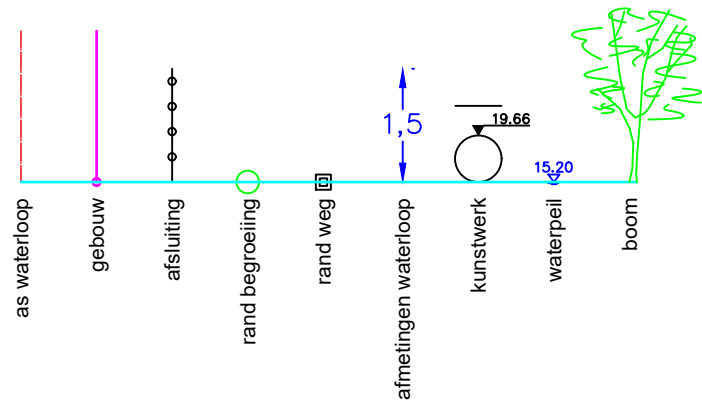

6553/691

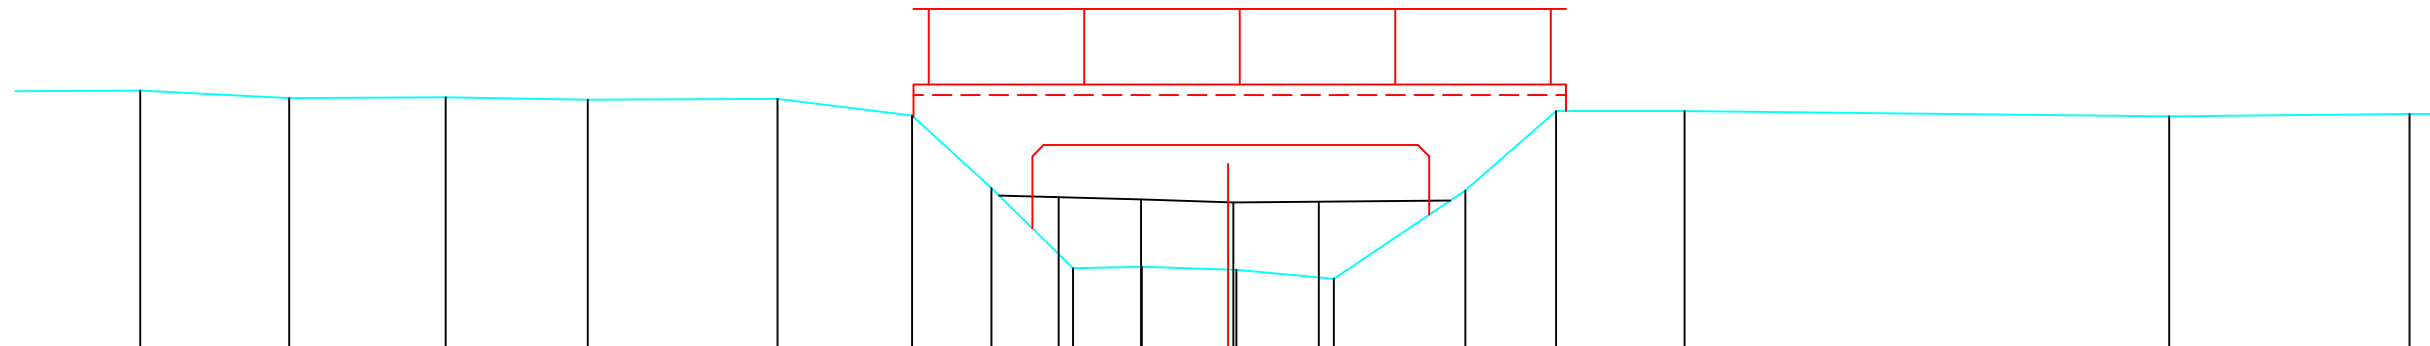

BODEMPEIL	11.47	11.37	11.38	11.35	11.36	11.14	10.18	9.12	9.14	9.10	8.98	10.15	11.20	11.20	11.13	11.16	
SLIBBODEM								10.06	10.03	9.99	10.00						
CUMULAFSTAND	6.66	8.63	10.70	12.58	15.09	16.87	17.92	19.00	19.91	21.05	21.16	22.45	24.19	25.39	27.09	33.50	36.68
TUSSENAFSTAND	1.94	1.97	2.07	1.88	2.51	1.78	1.05	1.08	0.91	1.14	1.29	1.74	1.20	1.70	6.41	3.18	

Gemeente Tremelo
B2006 **Vrouwvliet**
 VHAG: 6553
 Locatie atlaspunt (LB72): X-coördinaat: 174584,4571 Y-coördinaat: 188313,811

DWARSPROFIELPLAN
 Atlaspunt - 822
 Datum opmeting: 1/07/2000
 Schaal: 1/100

