


Legende

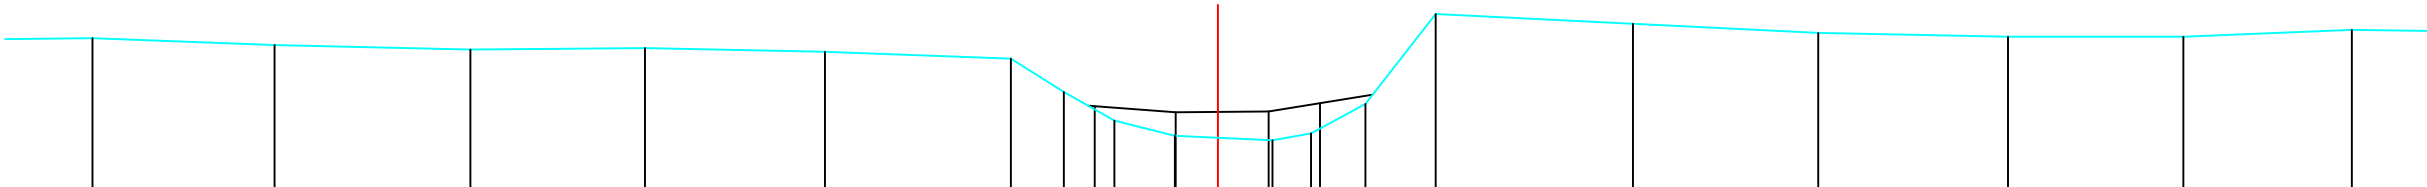

BODEMPEIL	11.06	10.97	10.91	10.93	10.88	10.79	10.35	9.97	9.77	9.71	9.80	10.19	11.38	11.25	11.13	11.08	11.08	11.17
SLIBBODEM							10.16	10.08	10.09	10.20								
CUMULAFSTAND	7.88	10.29	12.88	15.19	17.57	20.03	20.73	21.40	22.20	22.77	23.49	24.00	24.72	25.65	28.26	30.71	33.22	35.54
TUSSENAFSTAND	2	2.41	2.59	2.31	2.38	2.46	0.70	0.67	0.80	0.57	0.72	0.51	0.72	0.93	2.61	2.45	2.51	2.32

Gemeente Tremelo

B2006 **Vrouwvliet**

VHAG: 6553

Locatie atlaspunt (LB72): X-coördinaat: 174667,2511 Y-coördinaat: 188322,6468

DWARSPROFIELPLAN

Atlaspunt - 825
Datum opmeting: 1/07/2000
Schaal: 1/100

