
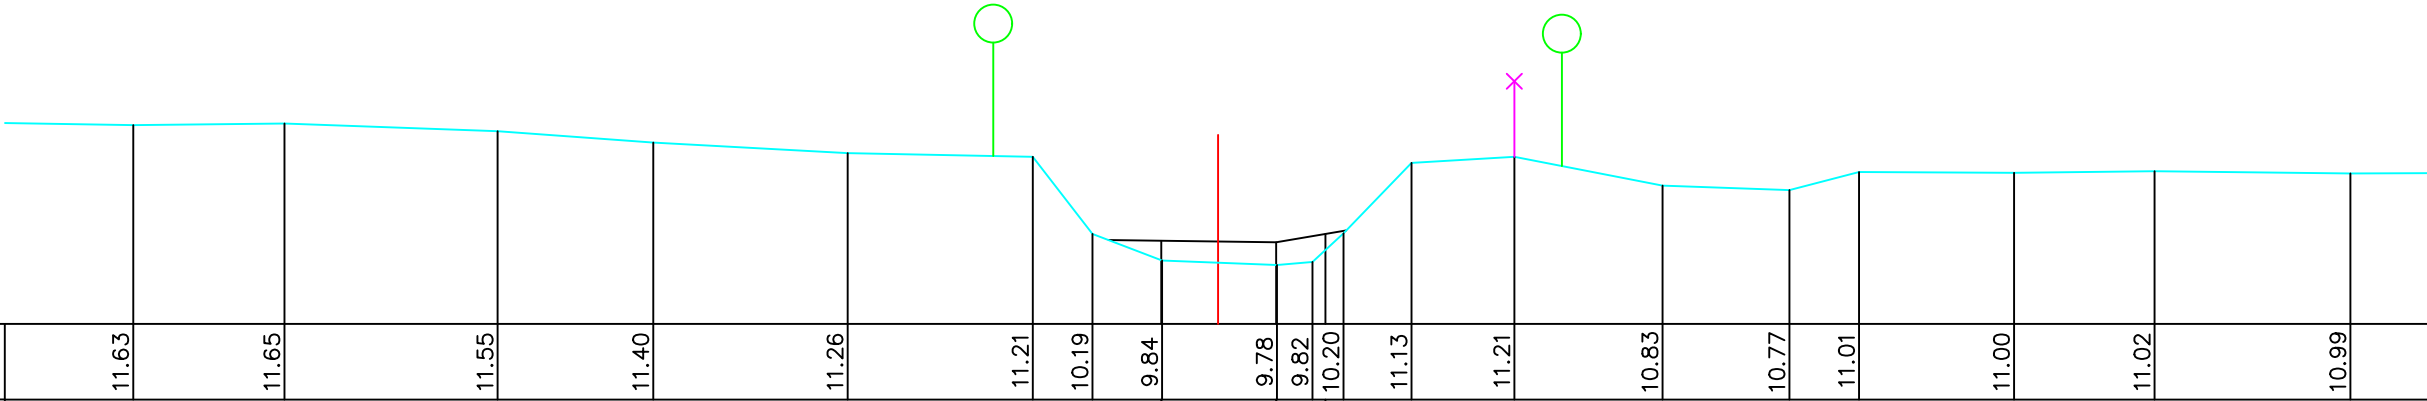


Legende

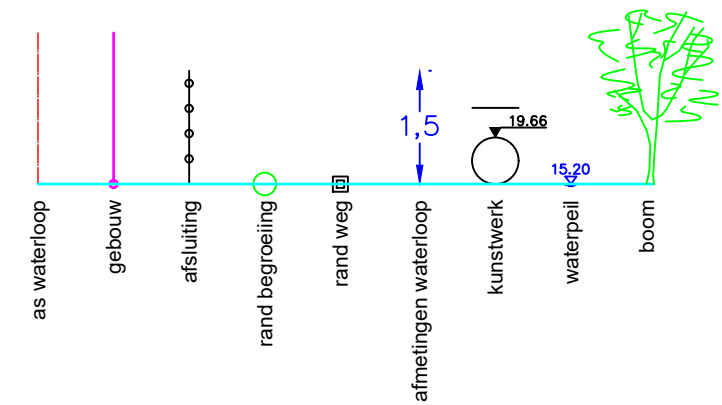

BODEMPEIL	11.63	11.65	11.55	11.40	11.26	11.21	10.19	9.84	9.78	9.82	10.20	11.13	11.21	10.83	10.77	11.01	11.00	11.02	10.99
SLIBBODEM								10.10	10.08	10.19									
CUMULAFSTAND	7.70	9.70	12.52	14.58	17.15	19.60	20.39	21.31	22.05	22.83	23.30	23.71	24.61	25.97	27.93	29.61	30.53	32.58	34.44
TUSSENAFSTAND	2.55	2.00	2.82	2.06	2.57	2.45	0.79	0.92	0.74	0.78	0.40	0.41	10.90	1.36	1.96	1.68	0.92	2.05	1.86
																			2.59
																			2

Gemeente Tremelo

B2006

Vrouwvliet

VHAG: 6553

Locatie atlaspunt (LB72): X-coördinaat: 174828,7693 Y-coördinaat: 188383,1724

DWARSPROFIELPLAN

Atlaspunt - 829
Datum opmeting: 1/07/2000
Schaal: 1/100

