
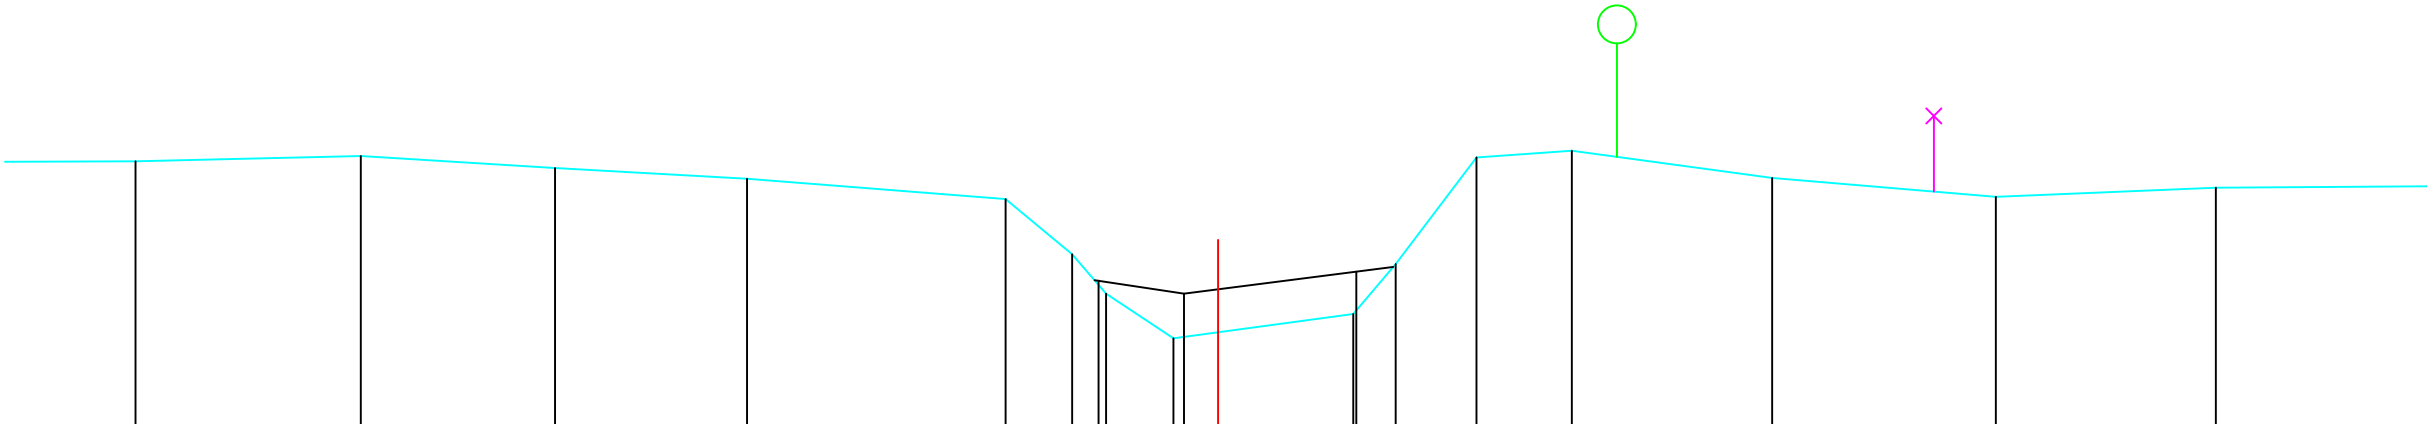


Legende

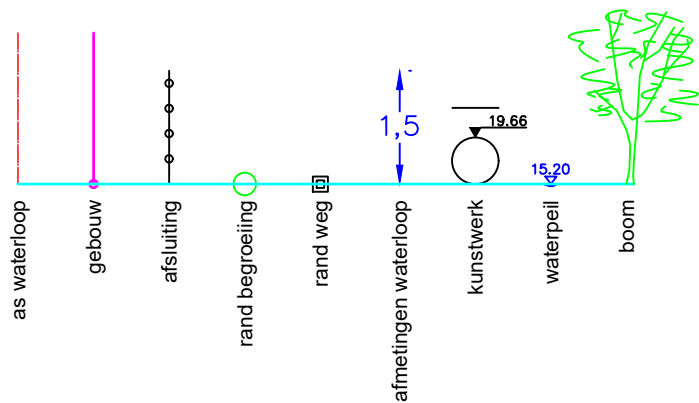

BODEMPEIL	11.54	11.61	11.45	11.31	11.04	10.31	9.79	9.20	9.52	10.18	11.59	11.68	11.32	11.07	11.19
SLIBBODEM						9.96	9.79		10.08						
CUMULAFSTAND	9.68	12.66	15.23	17.77	21.19	22.07	22.52	23.41	24.00	25.79	26.35	27.42	28.68	31.33	37.20
TUSSENAFSTAND	2.54	2.98	2.57	2.54	3.42	0.88	0.45	0.89	0.59	1.79	0.56	1.07	1.26	2.65	4.39

Gemeente Tremelo

B2006 **Vrouwvliet**

VHAG: 6553

Locatie atlaspunt (LB72): X-coördinaat: 174962,5699 Y-coördinaat: 188474,1202

DWARSPROFIELPLAN

Atlaspunt - 833
Datum opmeting: 1/07/2000
Schaal: 1/100

