



Legende

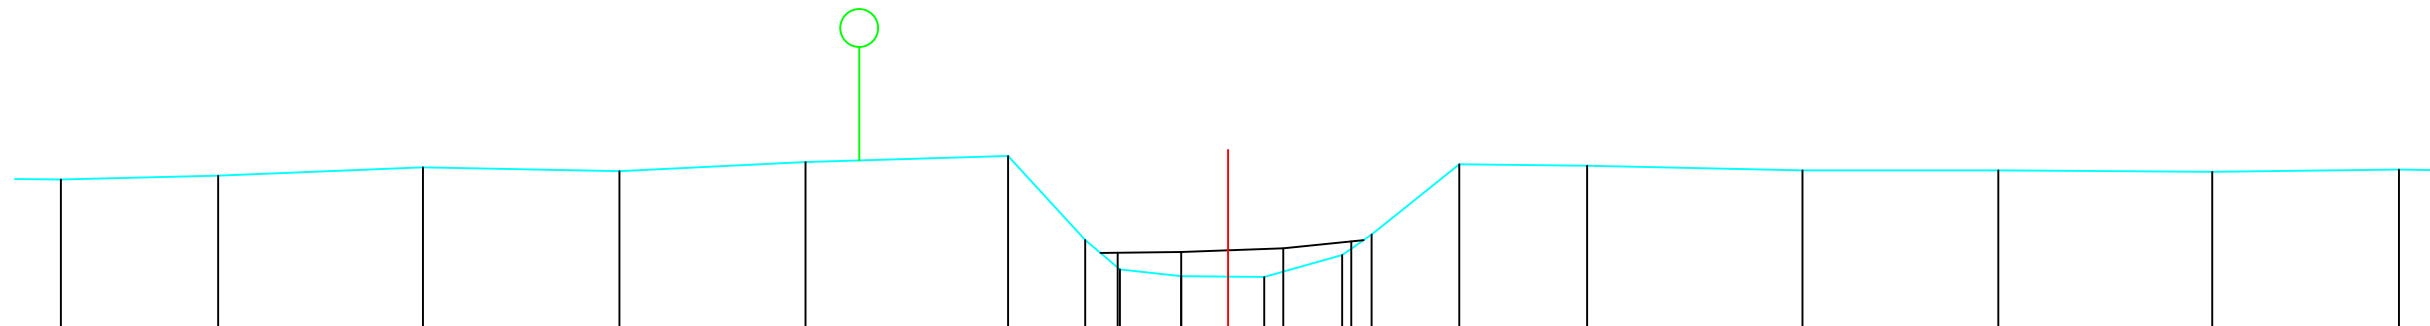

BODEMPEIL	11.11	11.16	11.27	11.22	11.34	11.42	10.31	9.92	9.83	9.82	10.11	10.38	11.31	11.29	11.23	11.23	11.21	11.24	
SLIBBODEM							10.14	10.15		10.20	10.29								
CUMULAFSTAND	5.77	7.85	10.56	13.16	15.62	18.30	19.32	19.78	20.59	21.21	21.69	22.72	23.11	24.27	25.96	28.81	31.40	34.23	36.70
TUSSENAFSTAND		2.08	2.71	2.60	2.46	2.68	1.02	0.46	0.81	0.62	0.48	1.03	0.39	1.16	1.69	2.85	2.59	2.83	2.47

Gemeente Tremelo B2006 Vrouwvliet VHAG: 6553 Locatie atlaspunt (LB72): X-coördinaat: 175085,9094 Y-coördinaat: 188649,993		DWARSPROFIELPLAN Atlaspunt - 838 Datum opmeting: 1/07/2000 Schaal: 1/100	 VLAAMS- BRABANT
---	--	-----------------------------------------------------------------------------------	---