
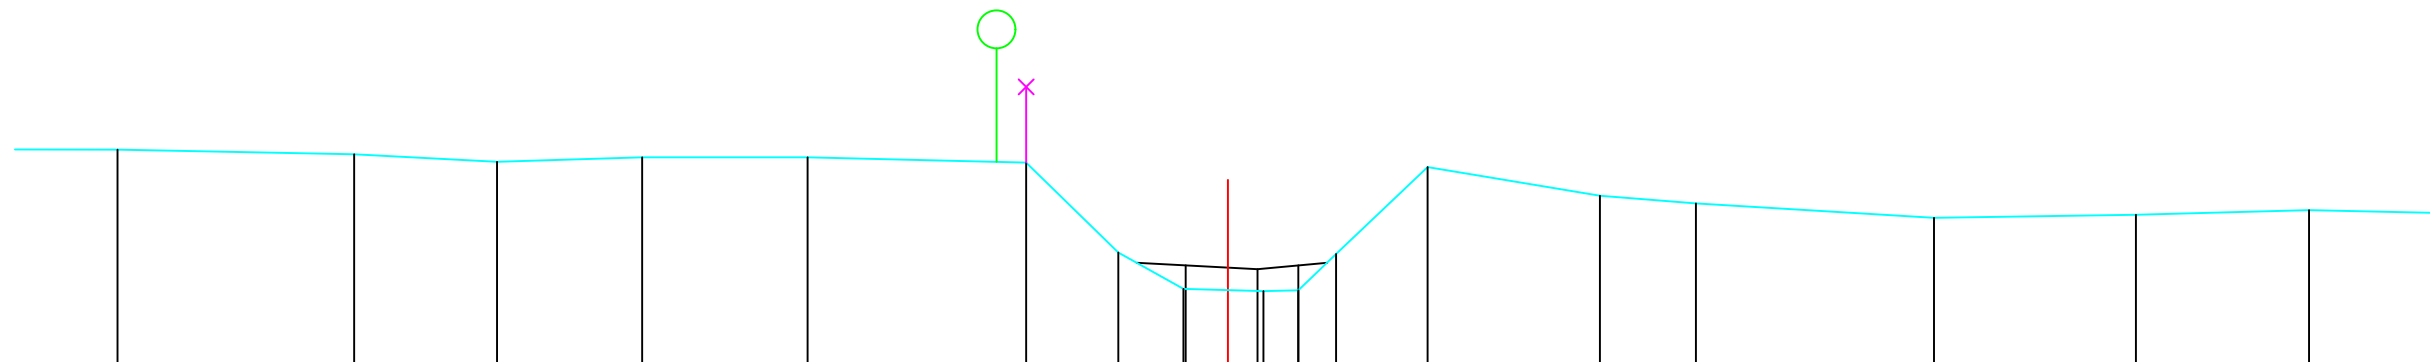


Legende

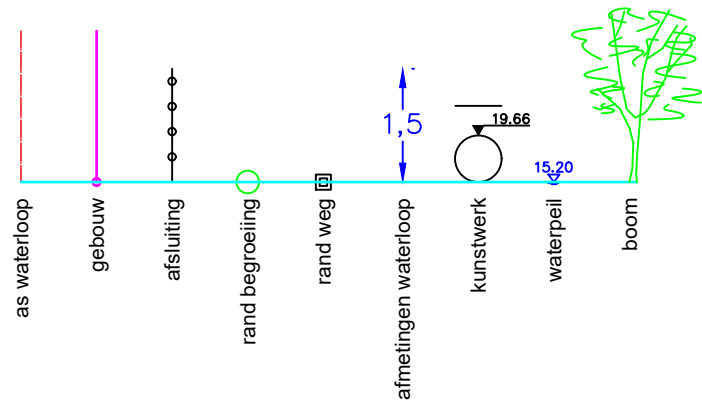

BODEMPEIL	11.90	11.84	11.74	11.80	11.80	11.73	10.54	10.06	10.03	10.04	10.52	11.67	11.29	11.19	11.00	11.04	11.10		
SLIBBODEM								10.37	10.32	10.37									
CUMULAFSTAND	4.83	7.96	9.85	11.77	13.96	16.85	18.07	18.93	19.52	19.99	20.45	20.95	22.16	24.44	25.71	28.86	31.53	33.82	
TUSSENAFSTAND		3.13	1.89	1.92	2.19	2.89	1.22	0.86	0.59	0.40	0.40	0.50	1.21	2.28	1.27	3.15	2.67	2.29	2.77

Gemeente Tremelo
B2006 **Vrouwvliet**
 VHAG: 6553
 Locatie atlaspunt (LB72): X-coördinaat: 175262,1669 Y-coördinaat: 188999,9554

DWARSPROFIELPLAN
 Atlaspunt - 849
 Datum opmeting: 1/07/2000
 Schaal: 1/100

