



Legende

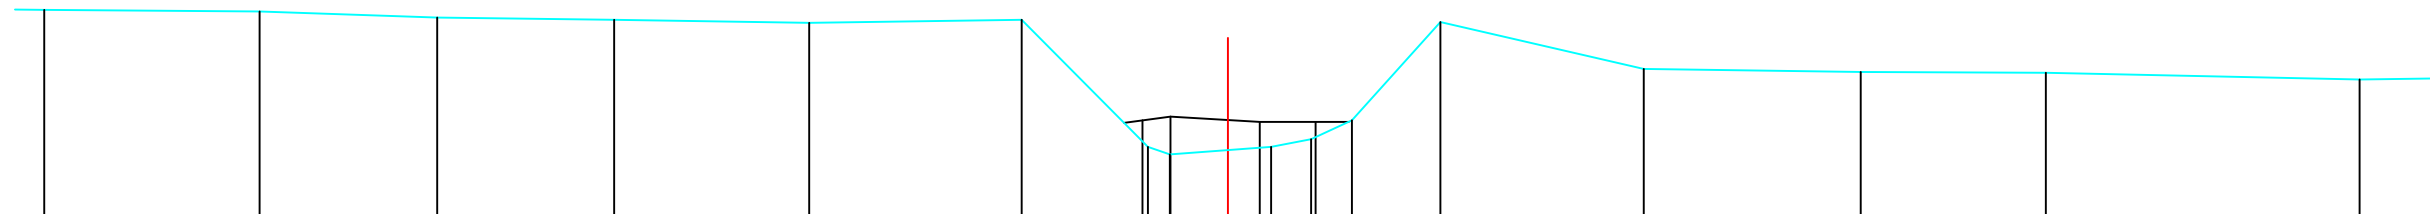

BODEMPEIL	11.87		11.85		11.77		11.74		11.70		11.74	10.06	10.41	10.06	10.16	10.41	11.71		11.09		11.05		11.04		10.95	
SLIBBODEM												10.41	10.46	10.39	10.39											
CUMULAFSTAND	10.24		13.09		15.44		17.78		20.36		23.17	24.84	25.13	25.90	26.47	27.00	27.54	28.71	31.40		34.27		36.72		40.87	
TUSSENAFSTAND		2.85		2.35		2.34		2.58		2.81		1.67	0.29	0.77	0.50	0.54	1.17		2.69		2.87		2.45		4.15	1.41

Gemeente Tremelo B2006 Vrouwvliet VHAG: 6553 Locatie atlaspunt (LB72): X-coördinaat: 175319,6719 Y-coördinaat: 189060,6253		DWARSPROFIELPLAN Atlaspunt - 851 Datum opmeting: 1/07/2000 Schaal: 1/100	 VLAAMS- BRABANT
---	--	---	---