


Legende

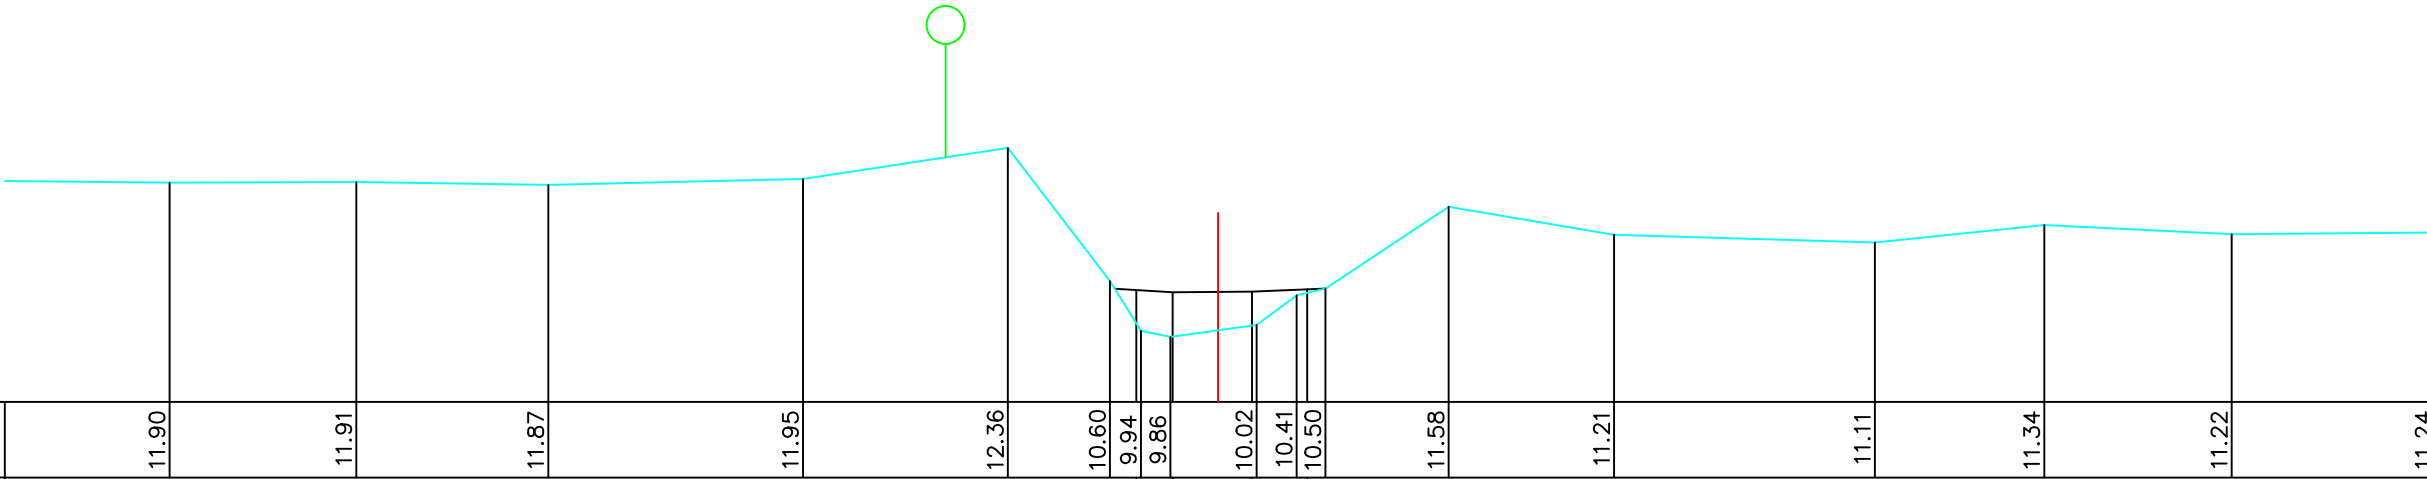

BODEMPEIL	11.90	11.91	11.87	11.95	12.36	10.60	9.94	9.86	10.02	10.41	10.50	11.58	11.21	11.11	11.34	11.22	11.24	
SLIBBODEM							10.48	10.45	10.46	10.49								
CUMULAFSTAND	10.69	13.16	15.70	19.07	21.78	23.13	23.54	23.93	24.56	25.07	25.60	25.98	27.61	29.80	33.25	35.49	37.97	40.67
TUSSENAFSTAND	2.88	2.47	2.54	3.37	2.71	1.35	0.41	0.39	0.63	0.50	0.53	0.38	1.63	2.19	3.45	2.24	2.48	2.70

Gemeente Tremelo

B2006 **Vrouwvliet**

VHAG: 6553

Locatie atlaspunt (LB72): X-coördinaat: 175357,4343 Y-coördinaat: 189074,3398

DWARSPROFIELPLAN

Atlaspunt - 852
Datum opmeting: 1/07/2000
Schaal: 1/100

