


Legende

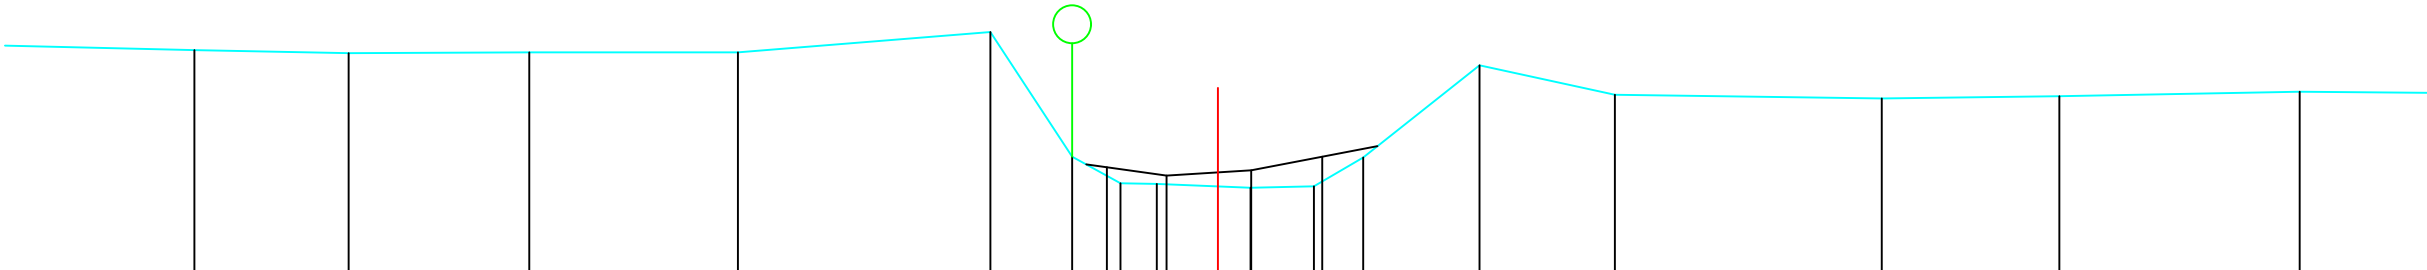

|               |       |       |       |       |       |       |       |       |       |       |       |       |       |       |       |       |       |
|---------------|-------|-------|-------|-------|-------|-------|-------|-------|-------|-------|-------|-------|-------|-------|-------|-------|-------|
| BODEMPEIL     | 12.00 | 11.96 | 11.97 | 11.97 | 12.24 | 10.59 | 10.24 | 10.23 | 10.18 | 10.20 | 10.58 | 11.80 | 11.41 | 11.36 | 11.39 | 11.45 |       |
| SLIBBODEM     |       |       |       |       |       |       | 10.45 | 10.34 | 10.41 | 10.59 |       |       |       |       |       |       |       |
| CUMULAFSTAND  | 12.05 | 14.09 | 16.48 | 19.24 | 22.58 | 23.66 | 24.30 | 24.78 | 25.59 | 26.02 | 26.86 | 27.51 | 29.05 | 30.84 | 34.37 | 36.72 | 39.90 |
| TUSSENAFSTAND | 2.58  | 2.04  | 2.39  | 2.76  | 3.34  | 1.08  | 0.64  | 0.48  | 0.81  | 0.43  | 0.84  | 0.65  | 1.54  | 1.79  | 3.53  | 2.35  | 3.18  |

Gemeente Tremelo

B2006

Vrouwvliet

VHAG: 6553

Locatie atlaspunt (LB72): X-coördinaat: 175395,745 Y-coördinaat: 189087,6765

DWARSPROFIELPLAN

Atlaspunt - 853  
Datum opmeting: 1/07/2000  
Schaal: 1/100

