


Legende

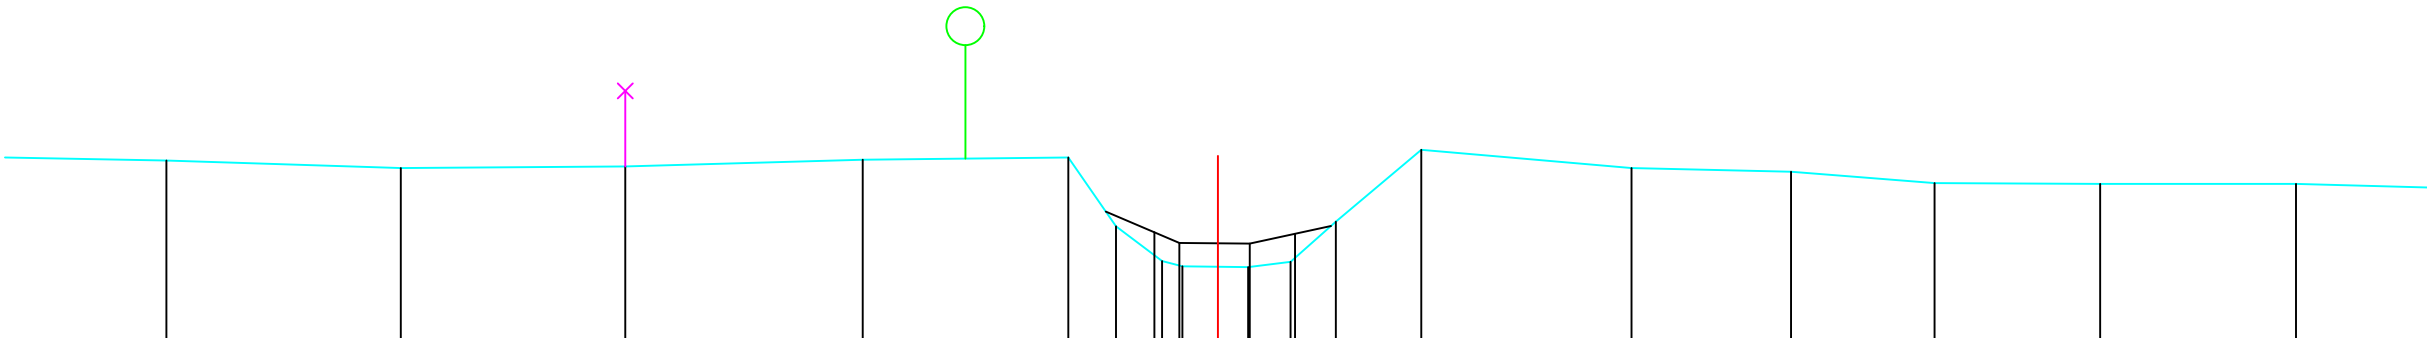

BODEMPEIL	11.44	11.34	11.36	11.45	11.48	10.57	10.11	10.04	10.03	10.10	10.63	11.58	11.34	11.29	11.14	11.13	11.13
SLIBBODEM							10.49	10.35	10.34	10.47							
CUMULAFSTAND	4.57	7.67	10.64	13.78	16.50	17.13	17.74	18.01	18.48	18.88	19.44	20.04	21.17	23.95	26.06	27.96	30.15
TUSSENAFSTAND	2.69	3.10	2.97	3.14	2.72	0.63	0.61	0.27	0.47	0.40	0.56	0.60	1.13	2.78	2.11	1.90	2.19

Gemeente Tremelo

B2006

Vrouwvliet

VHAG: 6553

Locatie atlaspunt (LB72): X-coördinaat: 175435,8475 Y-coördinaat: 189182,6877

DWARSPROFIELPLAN

Atlaspunt - 856
Datum opmeting: 1/07/2000
Schaal: 1/100

