



Legende

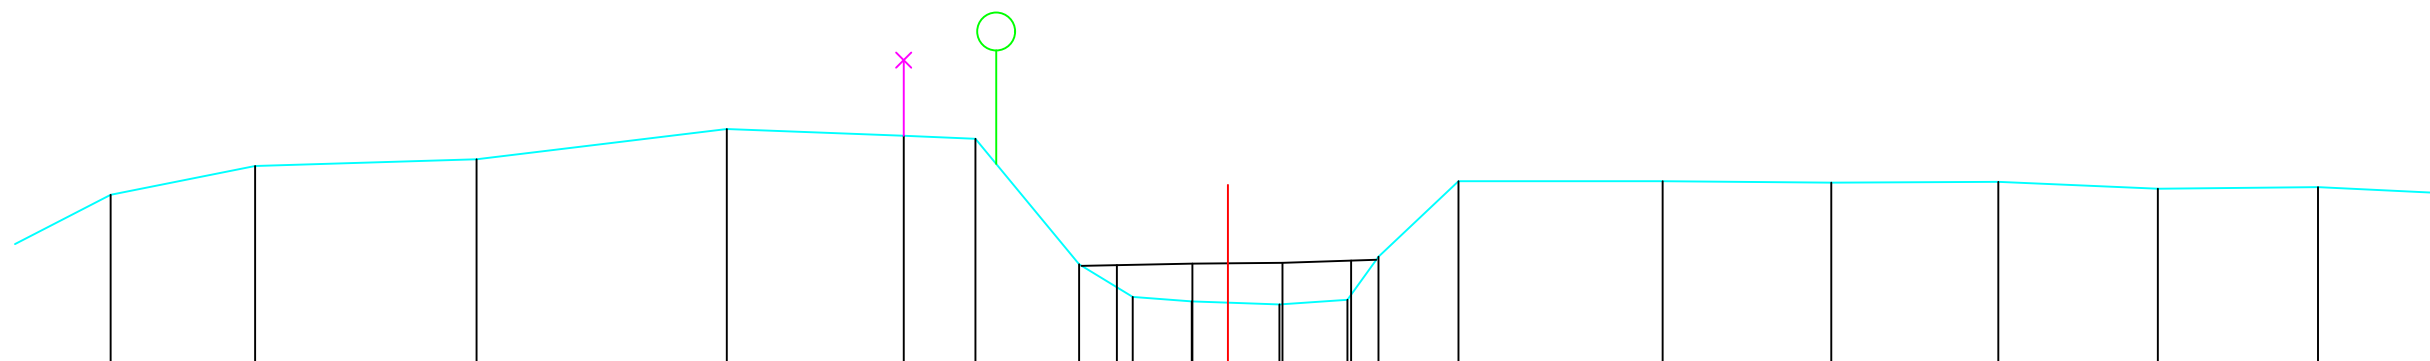

BODEMPEIL	11.37	11.75	11.84	12.24	12.15	12.11	10.45	10.02	9.96	9.92	9.98	10.55	11.55	11.55	11.53	11.54	11.45	11.47		
SLIBBODEM								10.44	10.46	10.47	10.50									
CUMULAFSTAND	1.94	3.85	6.78	10.09	12.43	13.38	14.75	15.46	16.24	16.72	17.40	18.30	18.71	19.77	22.47	24.70	26.91	29.02	31.14	
TUSSENAFSTAND	1.36	1.91	2.93	3.31	2.34	0.95	1.37	0.71	0.78	0.48	0.68	0.90	0.41	1.06	2.70	2.23	2.21	2.11	2.12	1.88

Gemeente Tremelo B2006 Vrouwvliet VHAG: 6553 Locatie atlaspunt (LB72): X-coördinaat: 175433,1262 Y-coördinaat: 189228,1402		DWARSPROFIELPLAN Atlaspunt - 857 Datum opmeting: 1/07/2000 Schaal: 1/100	 VLAAMS- BRABANT
---	--	---	--