
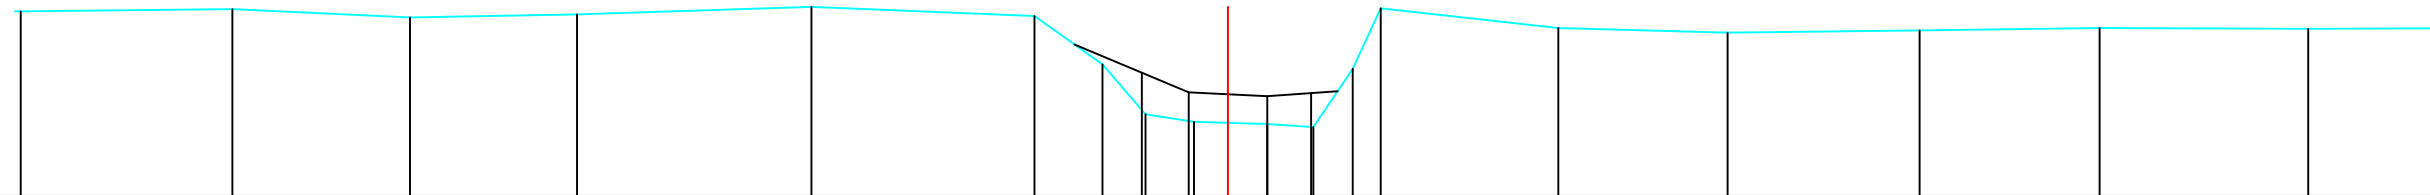


Legende

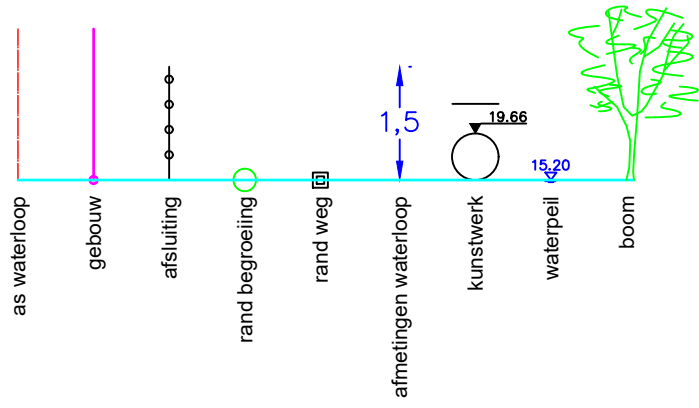

BODEMPEIL	11.47	11.36	11.40	11.50	11.38	10.74	10.08	9.98	9.95	9.91	10.68	11.48	11.22	11.16	11.19	11.22	11.21	
SLIBBODEM							10.63	10.37	10.32	10.36								
CUMULAFSTAND	14.44	16.79	19.00	22.10	25.05	25.95	26.52	27.16	27.61	28.13	28.74	29.26	29.63	31.98	34.22	36.76	39.14	41.90
TUSSENAFSTAND	2.80	2.35	2.21	3.10	2.95	0.90	0.57	0.64	0.46	0.52	0.60	0.52	2.35	2.24	2.54	2.38	2.76	2.38

Gemeente Tremelo
B2006 **Vrouwvliet**
 VHAG: 6553
 Locatie atlaspunt (LB72): X-coördinaat: 175477,5797 Y-coördinaat: 189285,3877

DWARSPROFIELPLAN
 Atlaspunt - 859
 Datum opmeting: 1/07/2000
 Schaal: 1/100

