
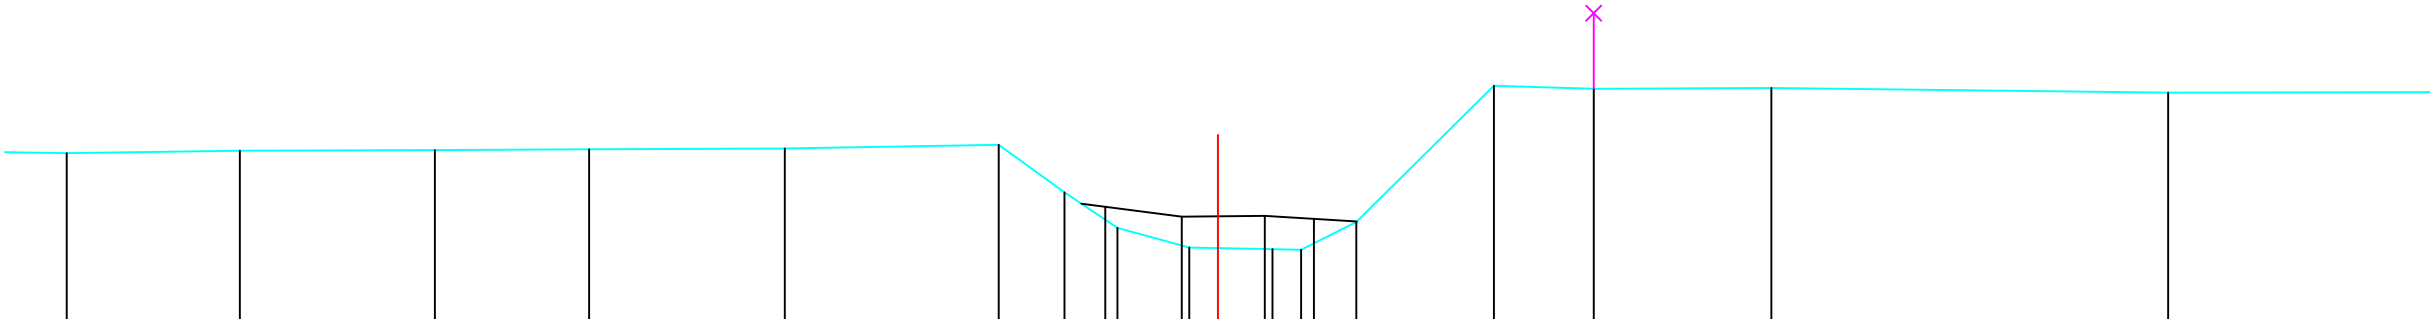


Legende

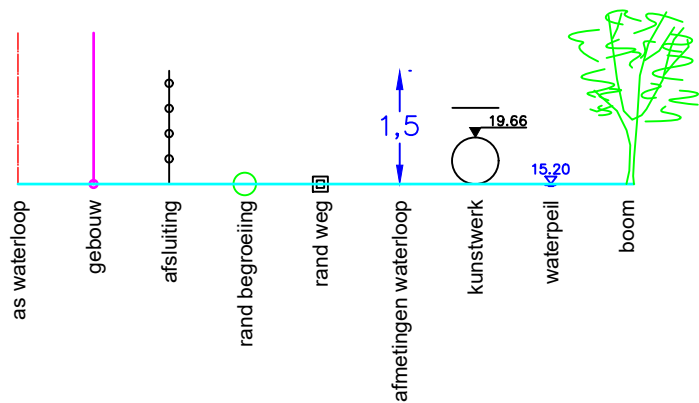

BODEMPEIL	11.26	11.29	11.30	11.31	11.32	11.37	10.74	10.27	10.01	9.99	9.98	10.35	12.15	12.11	12.12	12.06	
SLIBBODEM	10.55 10.42 10.43 10.39																
CUMULAFSTAND	11.65	13.94	16.52	18.56	21.15	23.98	24.85	25.55	26.50	26.88	27.60	27.98	28.71	30.53	31.85	34.20	39.45
TUSSENAFSTAND	2.29	2.58	2.04	2.59	2.83	0.87	0.70	0.95	0.38	0.72	0.38	0.73	1.82	1.32	2.35	5.25	5.68

Gemeente Tremelo

B2006 **Vrouwvliet**

VHAG: 6553

Locatie atlaspunt (LB72): X-coördinaat: 175517,3802 Y-coördinaat: 189366,1704

DWARSPROFIELPLAN

Atlaspunt - 862
Datum opmeting: 1/07/2000
Schaal: 1/100

