


Legende

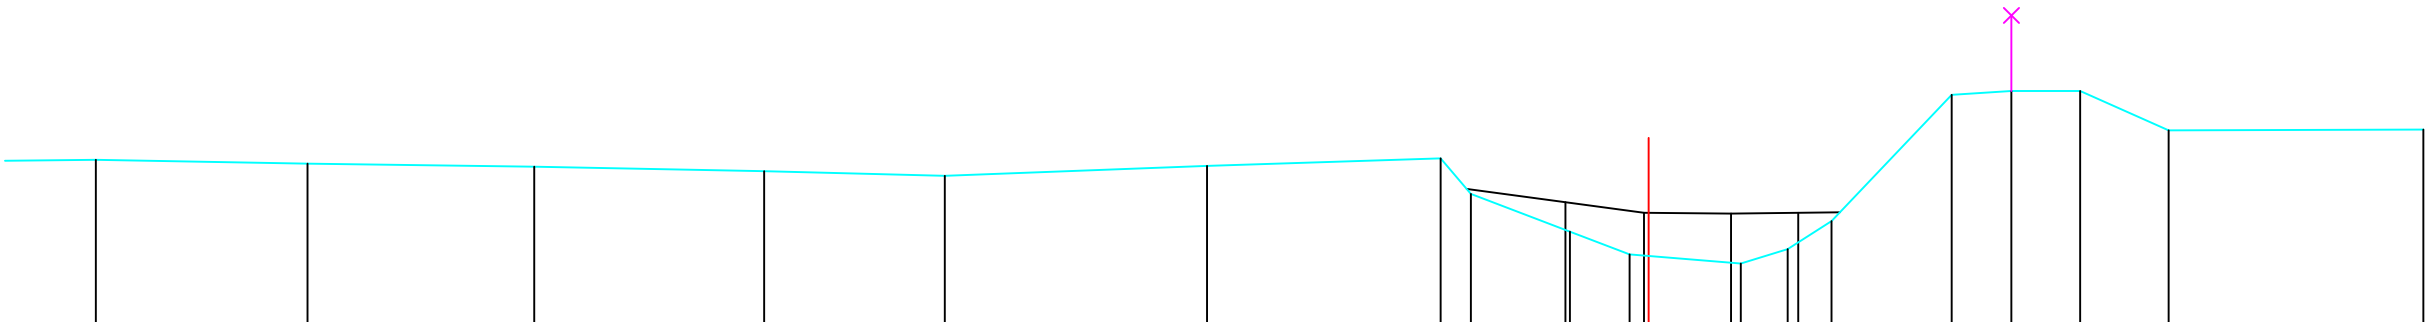

BODEMPEIL	11.21	11.16	11.12	11.06	11.00	11.13	11.23	10.76	10.26	9.96	9.84	10.03	10.40	12.07	12.12	12.12	11.60	11.61
SLIBBODEM									10.65	10.51	10.50	10.51						
CUMULAFSTAND	8.17	10.97	13.97	17.01	19.40	22.87	25.96	26.36	27.67	28.46	29.93	30.55	31.13	32.72	33.51	34.42	35.59	38.96
TUSSENAFSTAND		2.80	3.00	3.04	2.39	3.47	3.09	0.40	1.31	0.79	1.22	0.62	0.58	1.59	0.79	0.91	1.17	3.37

Gemeente Tremelo

B2006

Vrouwvliet

VHAG: 6553

Locatie atlaspunt (LB72): X-coördinaat: 175590,8423 Y-coördinaat: 189401,5134

DWARSPROFIELPLAN

Atlaspunt - 864
Datum opmeting: 1/07/2000
Schaal: 1/100

