
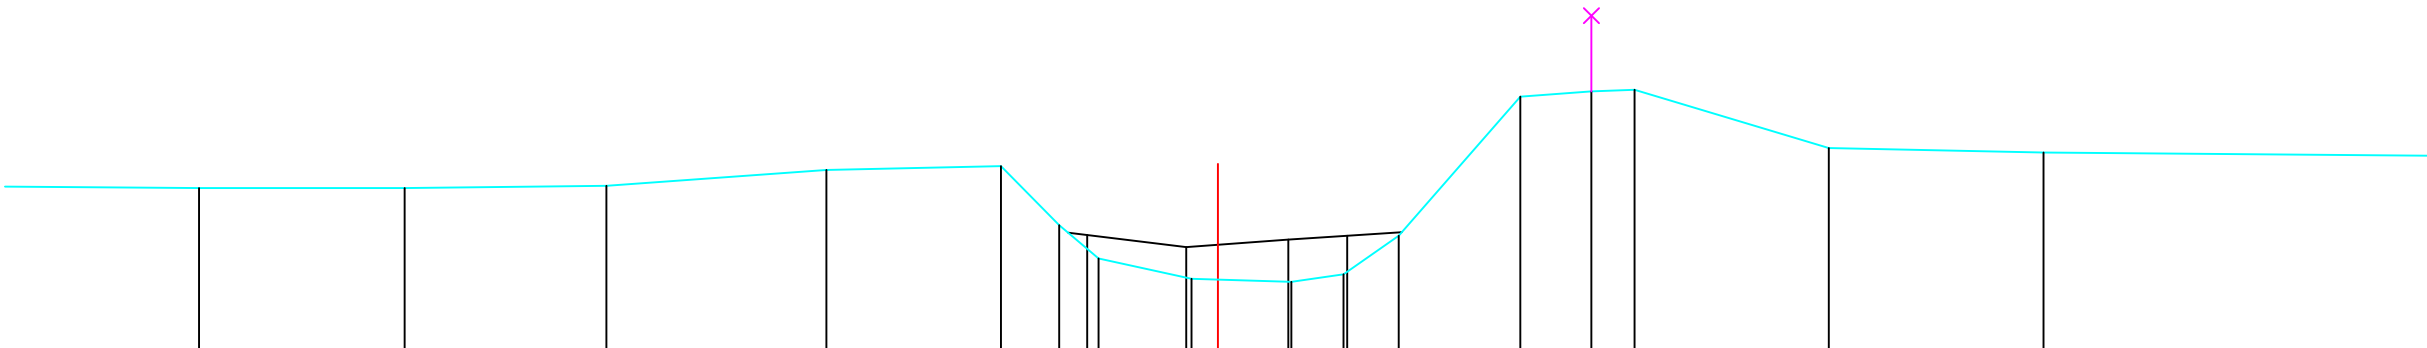


Legende

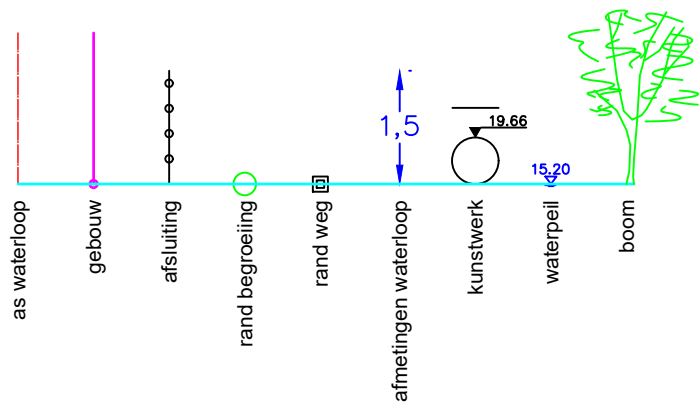

BODEMPEIL	11.18	11.18	11.21	11.42	11.47	10.69	10.25	9.98	9.94	10.04	10.55	12.39	12.46	12.48	11.71	11.65
SLIBBODEM						10.56	10.40	10.50	10.55							
CUMULAFSTAND	16.27	18.99	21.66	24.57	26.88	27.65	28.17	29.40	29.75	30.72	31.41	32.14	33.75	34.69	35.26	37.83
TUSSENAFSTAND	2.65	2.72	2.67	2.91	2.31	0.77	0.52	1.23	0.35	0.97	0.69	0.73	1.61	0.94	0.57	2.57

Gemeente Tremelo

B2006 **Vrouwvliet**

VHAG: 6553

Locatie atlaspunt (LB72): X-coördinaat: 175632,3891 Y-coördinaat: 189420,7692

DWARSPROFIELPLAN

Atlaspunt - 865
Datum opmeting: 1/07/2000
Schaal: 1/100

