


Legende

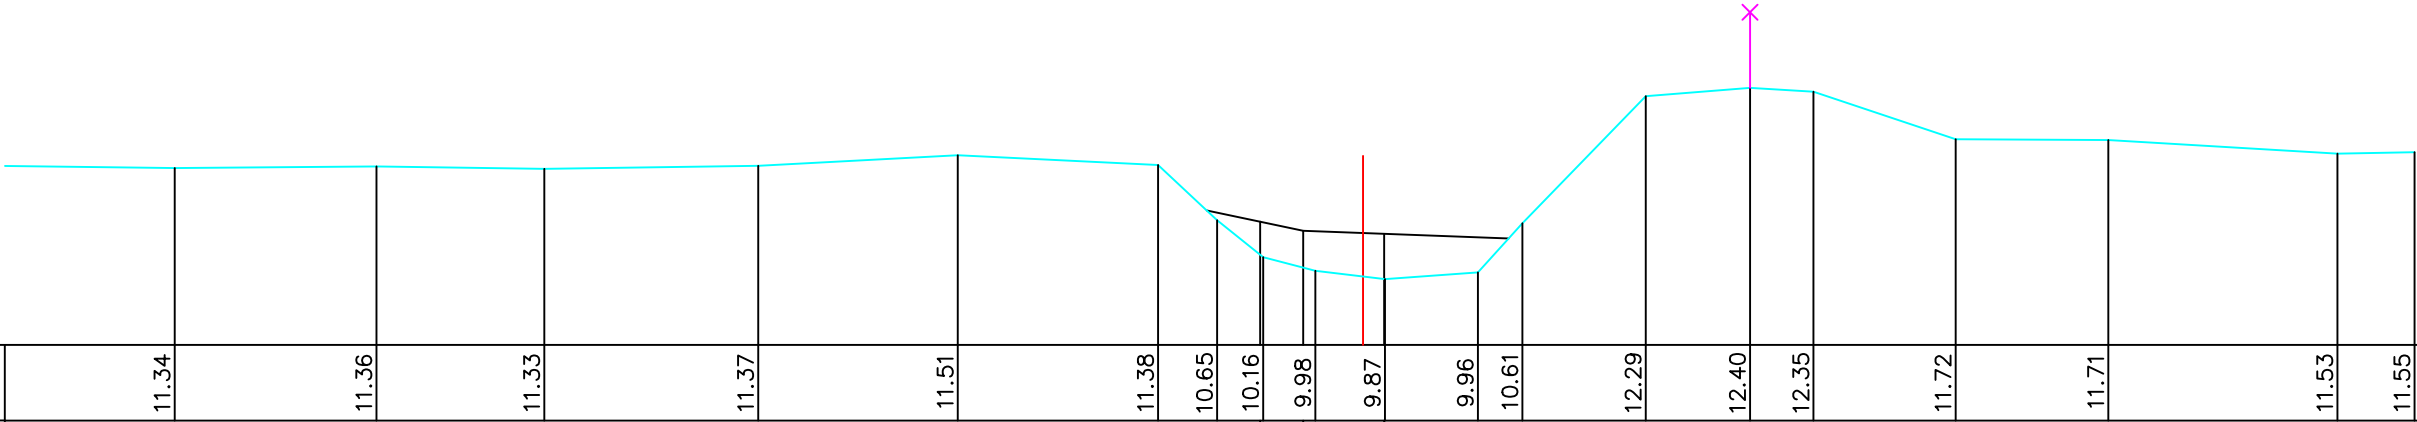

BODEMPEIL	11.34	11.36	11.33	11.37	11.51	11.38	10.65	10.16	9.98	9.87	9.96	10.61	12.29	12.40	12.35	11.72	11.71	11.53	11.55
SLIBBODEM							10.63	10.51	10.47										
CUMULAFSTAND	13.42	16.09	18.31	21.14	23.78	26.43	27.21	27.82	28.51	29.14	30.66	31.25	32.88	34.26	35.10	36.98	39.00	42.03	43.05
TUSSENAFSTAND	2.47	2.67	2.22	2.83	2.64	2.65	0.78	0.61	0.69	0.63	1.23	0.59	1.63	1.38	0.84	1.88	2.02	3.03	1.02

Gemeente Tremelo

B2006

Vrouwvliet

VHAG: 6553

Locatie atlaspunt (LB72): X-coördinaat: 175675,4469 Y-coördinaat: 189440,8644

DWARSPROFIELPLAN

Atlaspunt - 866
Datum opmeting: 1/07/2000
Schaal: 1/100

