



Legende

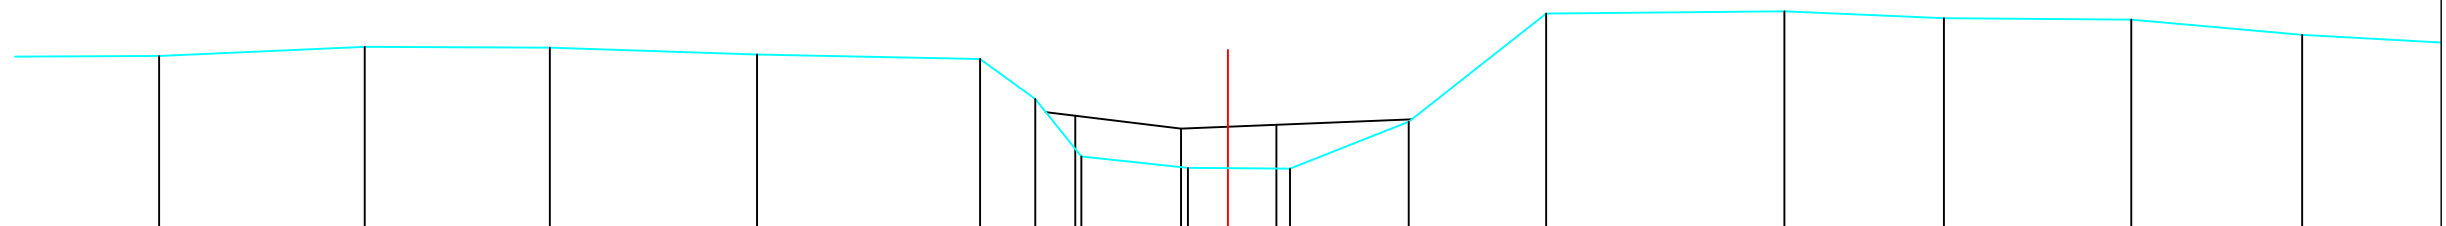

BODEMPEIL	11.42	11.54	11.53	11.44	11.38	10.85	10.09	9.94	9.93	10.55	11.98	12.01	11.92	11.90	11.70		
SLIBBODEM							10.63	10.46	10.51								
CUMULAFSTAND	14.54	17.26	19.71	22.45	25.40	26.13	26.74	28.15	28.68	29.50	31.07	32.89	36.04	38.15	40.63	42.89	
TUSSENAFSTAND	2.44	2.72	2.45	2.74	2.95	0.73	0.61	1.41	0.53	0.82	1.57	1.82	3.15	2.11	2.48	2.26	2.18

Gemeente Tremelo B2006 Vrouwvliet VHAG: 6553 Locatie atlaspunt (LB72): X-coördinaat: 175717,4633 Y-coördinaat: 189460,7854		DWARSPROFIELPLAN Atlaspunt - 867 Datum opmeting: 1/07/2000 Schaal: 1/100	 VLAAMS- BRABANT
---	--	---	--