


Legende

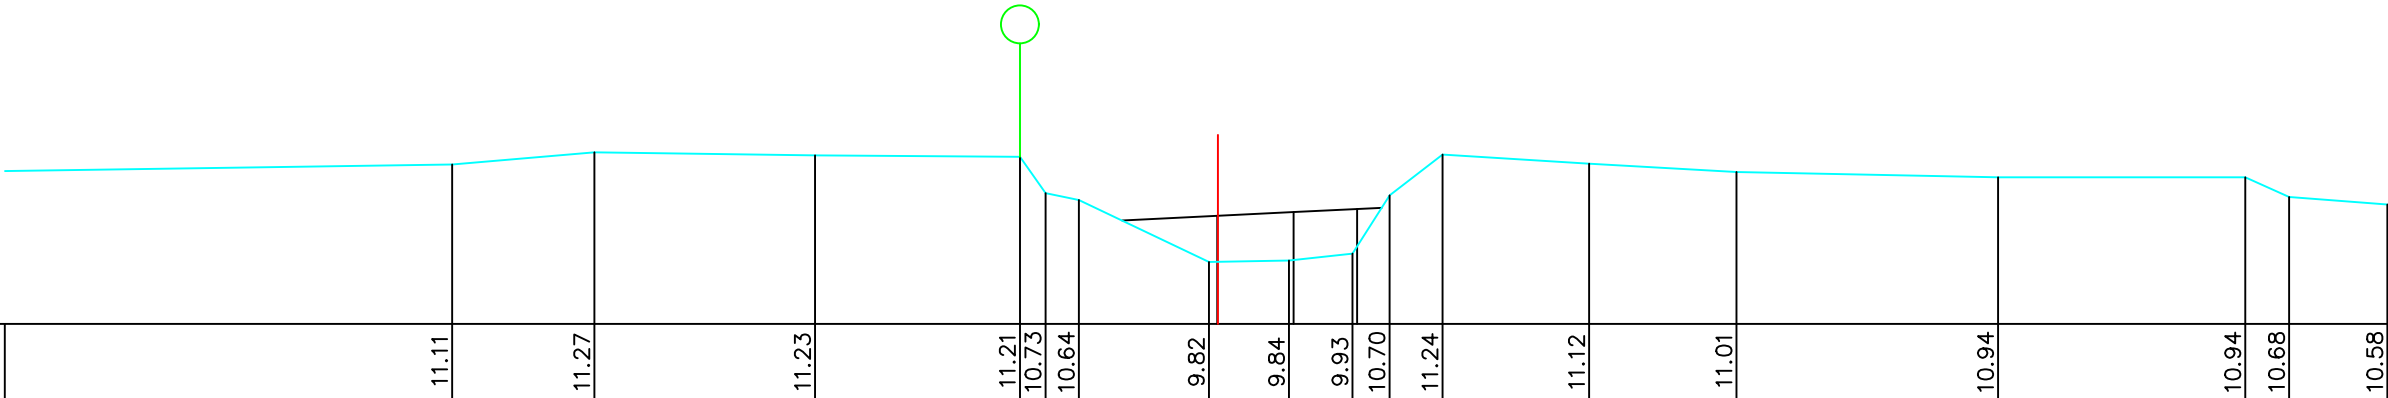

BODEMPEIL	11.11	11.27	11.23	11.21	10.73	10.64	9.82	9.84	9.93	10.70	11.24	11.12	11.01	10.94	10.94	10.68	10.58
SLIBBODEM							10.43	10.48	10.52								
CUMULAFSTAND	9.73	11.61	14.53	17.24	17.58	18.02	19.74	19.86	20.80	21.64	22.13	22.83	24.77	26.72	30.18	33.45	34.03
TUSSENAFSTAND	7.46	1.88	2.92	2.71	0.34	0.44	1.72	0.94	0.84	0.49	0.70	1.94	1.95	3.46	3.27	0.58	1.30

Gemeente Tremelo

B2006

Vrouwvliet

VHAG: 6553

Locatie ataspunt (LB72): X-coördinaat: 175784,8584 Y-coördinaat: 189502,4413

DWARSPROFIELPLAN

Ataspunt - 869
Datum opmeting: 1/07/2000
Schaal: 1/100

