


Legende

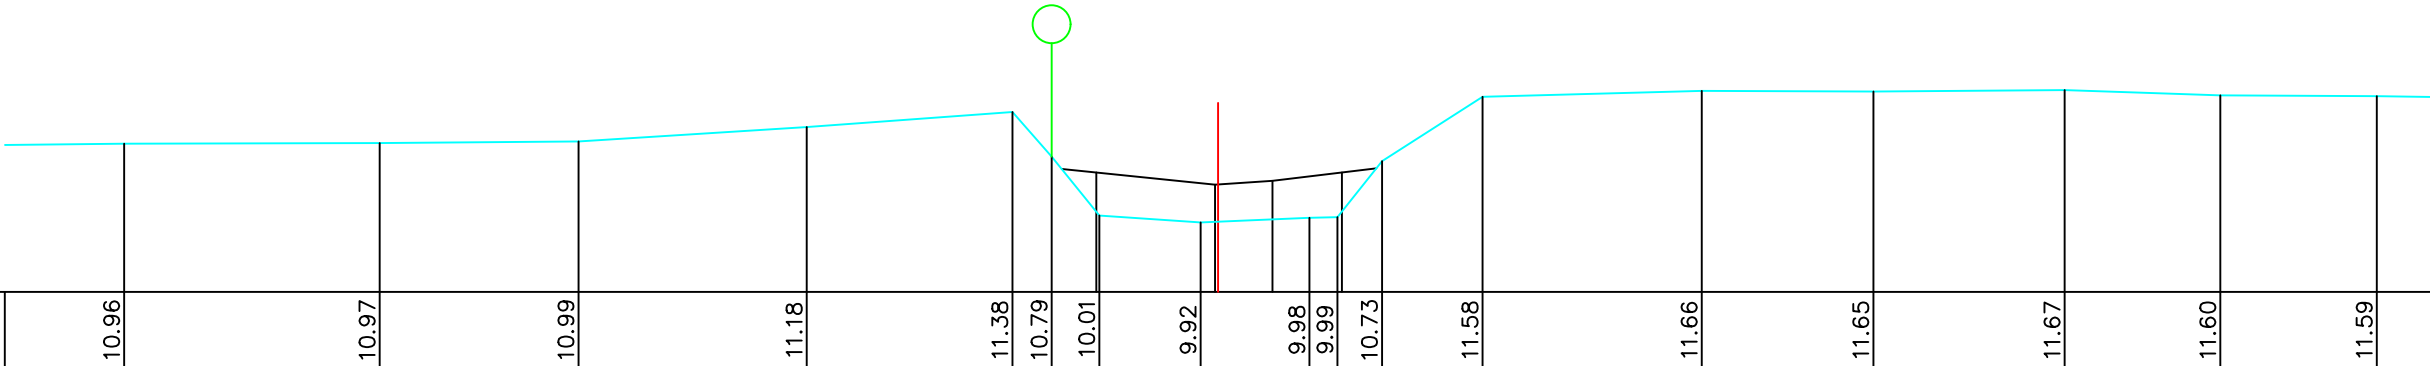

BODEMPEIL	10.96	10.97	10.99	11.18	11.38	10.79	10.01	9.92	9.98	9.99	10.73	11.58	11.66	11.65	11.67	11.60	11.59	
SLIBBODEM																		
CUMULAFSTAND	8.52	11.90	14.53	17.55	20.27	20.79	21.42	22.76	22.99	24.20	24.57	25.16	26.49	29.39	31.66	34.19	36.25	
TUSSENAFSTAND	.91	3.38	2.63	3.02	2.72	0.52	0.63	1.34	0.23	1.21	0.37	0.59	1.33	2.90	2.27	2.53	2.06	2.07

Gemeente Tremelo

B2006

Vrouwvliet

VHAG: 6553

Locatie atlaspunt (LB72):

X-coördinaat: 175813,5318 Y-coördinaat: 189524,5534

DWARSPROFIELPLAN

Atlaspunt - 870
Datum opmeting: 1/07/2000
Schaal: 1/100



VLAAMS-
BRABANT