



Legende



6553/711

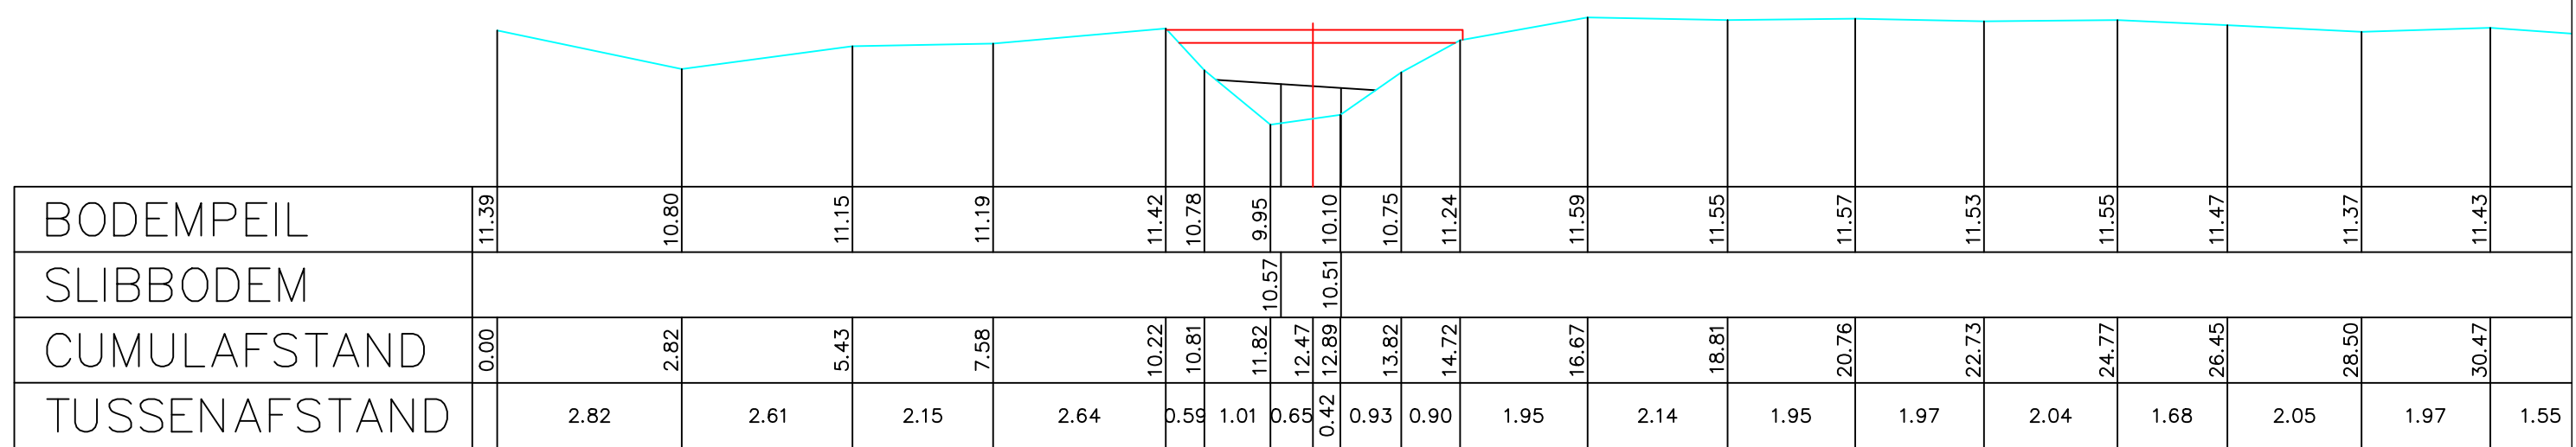

BODEMPEIL	11.39	10.80	11.15	11.19	11.42	10.78	9.95	10.10	10.75	11.24	11.59	11.55	11.57	11.53	11.55	11.47	11.37	11.43	
SLIBBODEM							10.57	10.51											
CUMULAFSTAND	0.00	2.82	5.43	7.58	10.22	10.81	11.82	12.47	13.82	14.72	16.67	18.81	20.76	22.73	24.77	26.45	28.50	30.47	
TUSSENAFSTAND		2.82	2.61	2.15	2.64	0.59	1.01	0.65	0.93	0.90	1.95	2.14	1.95	1.97	2.04	1.68	2.05	1.97	1.55

Gemeente Tremelo <b>B2006</b> <b>Vrouwvliet</b> VHAG: 6553 Locatie atlaspunt (LB72): X-coördinaat: 175917,0062 Y-coördinaat: 189597,8416		DWARSPROFIELPLAN Atlaspunt - 874 Datum opmeting: 1/07/2000 Schaal: 1/100	 <b>VLAAMS- BRABANT</b>
---	--	---	--