


Legende

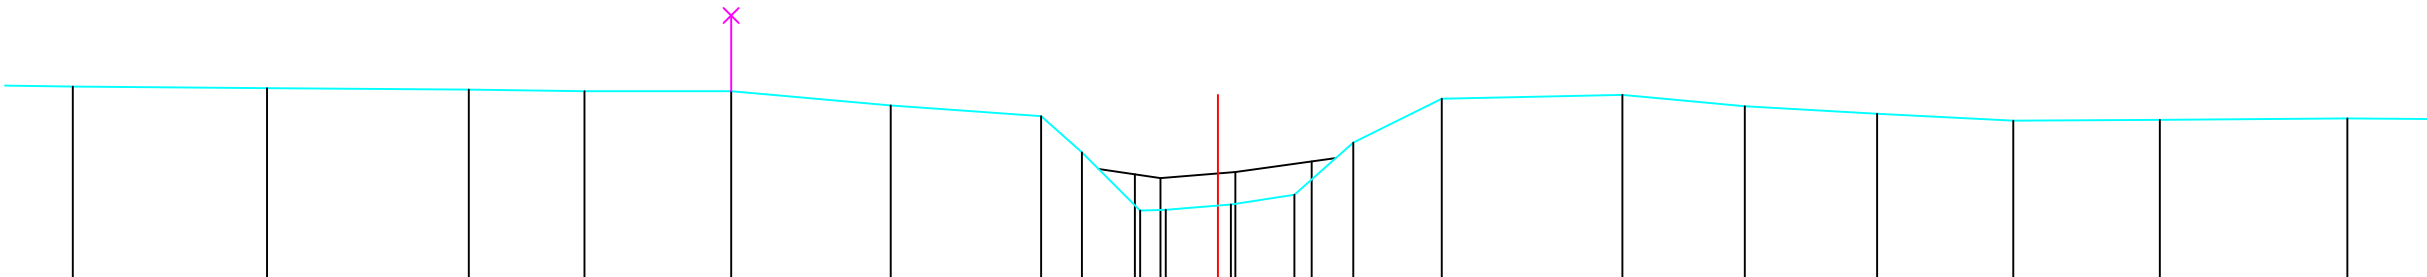

BODEMPEIL	11.61	11.59	11.57	11.55	11.55	11.36	11.22	10.74	9.97	9.98	10.05	10.18	10.87	11.45	11.50	11.35	11.25	11.16	11.17	11.19	
SLIBBODEM											10.45	10.40	10.48	10.62							
CUMULAFSTAND	10.36	12.93	15.60	17.13	19.07	21.18	23.17	23.71	24.48	24.82	25.51	25.68	26.52	27.30	28.47	30.86	32.48	34.23	36.03	37.97	40.45
TUSSENAFSTAND		2.57	2.67	1.53	1.94	2.11	1.99	0.54	0.77	0.34	0.69	0.84	0.78	1.17	2.39	1.62	1.75	1.80	1.94	2.48	2.57

Gemeente Tremelo

B2006

Vrouwvliet

VHAG: 6553

Locatie atlaspunt (LB72):

X-coördinaat: 175935,3812 Y-coördinaat: 189616,9526

DWARSPROFIELPLAN

Atlaspunt - 875

Datum opmeting: 1/07/2000

Schaal: 1/100



VLAAMS-
BRABANT