



Legende

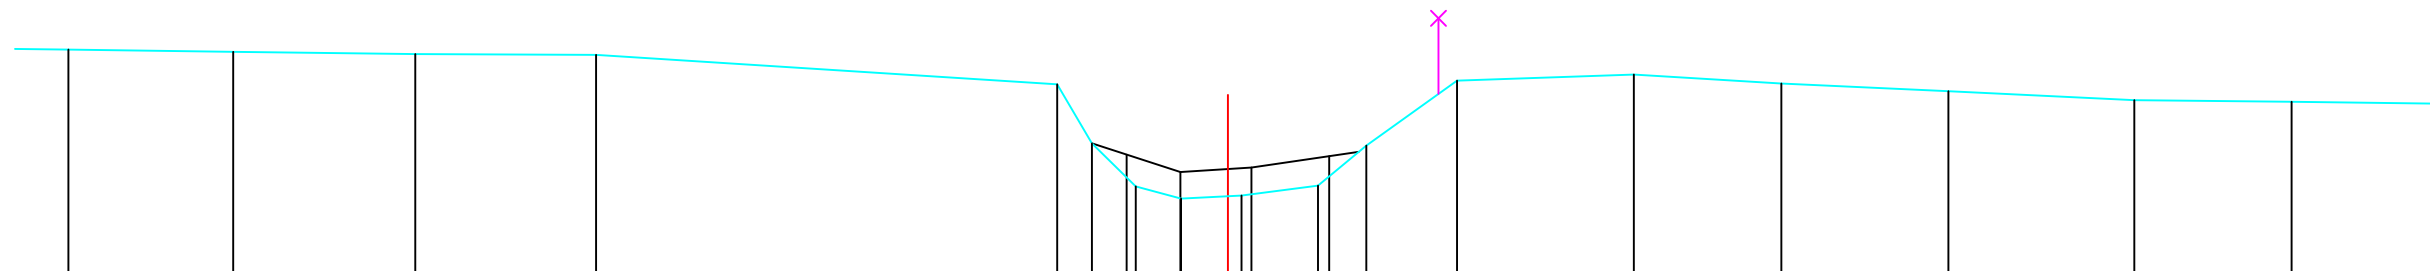

BODEMPEIL	12.10	12.07	12.04	12.03		11.64	10.86	10.29	10.13	10.17	10.30	10.83	11.69		11.77	11.65	11.55	11.43	11.41
SLIBBODEM								10.71	10.48	10.54	10.69								
CUMULAFSTAND	2.69	4.87	7.28	9.67		15.77	16.23	16.81	17.41	18.03	18.21	19.22	19.86	21.06	23.40	25.35	27.56	30.02	32.10
TUSSENAFSTAND		2.18	2.41	2.39	6.10	0.46	0.58	0.60	0.62	1.01	0.64	1.20	2.34	1.95	2.21	2.46	2.08	2.32	

Gemeente Tremelo <b>B2006</b> <b>Vrouwvliet</b> VHAG: 6553 Locatie atlaspunt (LB72): X-coördinaat: 175966,5756 Y-coördinaat: 189647,2676		DWARSPROFIELPLAN Atlaspunt - 876 Datum opmeting: 1/07/2000 Schaal: 1/100	 <b>VLAAMS- BRABANT</b>
---	--	---	--