
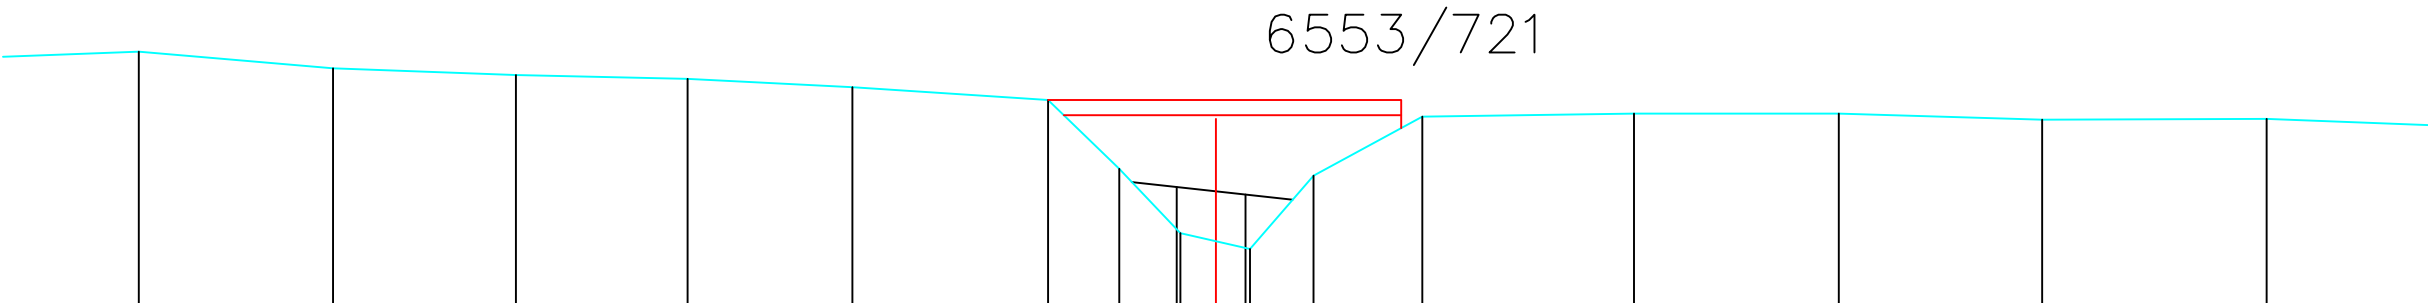


Legende

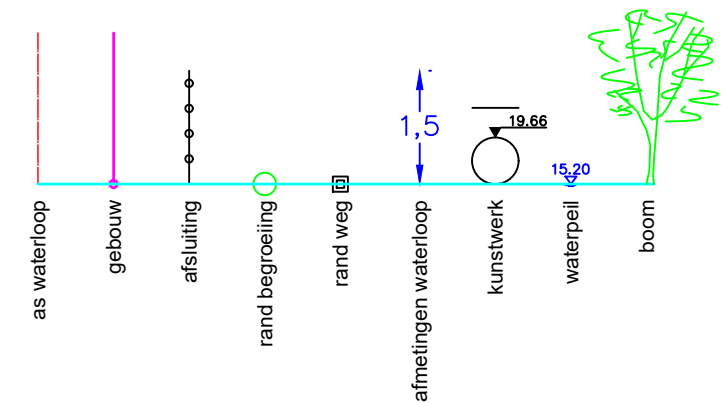

6553/721

BODEMPEIL	12.39	12.17	12.08	12.03	11.92	11.75	10.84	9.99	9.78	10.75	11.53	11.57	11.57	11.49	11.50
SLIBBODEM								10.60	10.50						
CUMULAFSTAND	11.45	14.02	16.44	18.71	20.89	23.48	24.42	25.23	25.70	26.15	26.99	28.43	31.23	33.94	36.63
TUSSENAFSTAND	2.91	2.57	2.42	2.27	2.18	2.59	0.94	0.81	0.47	0.45	0.84	1.44	2.80	2.71	2.65

Gemeente Tremelo

B2006

Vrouwvliet

VHAG: 6553

Locatie atlaspunt (LB72): X-coördinaat: 175991,2343 Y-coördinaat: 189677,407

DWARSPROFIELPLAN

Atlaspunt - 877
Datum opmeting: 1/07/2000
Schaal: 1/100

