



Legende

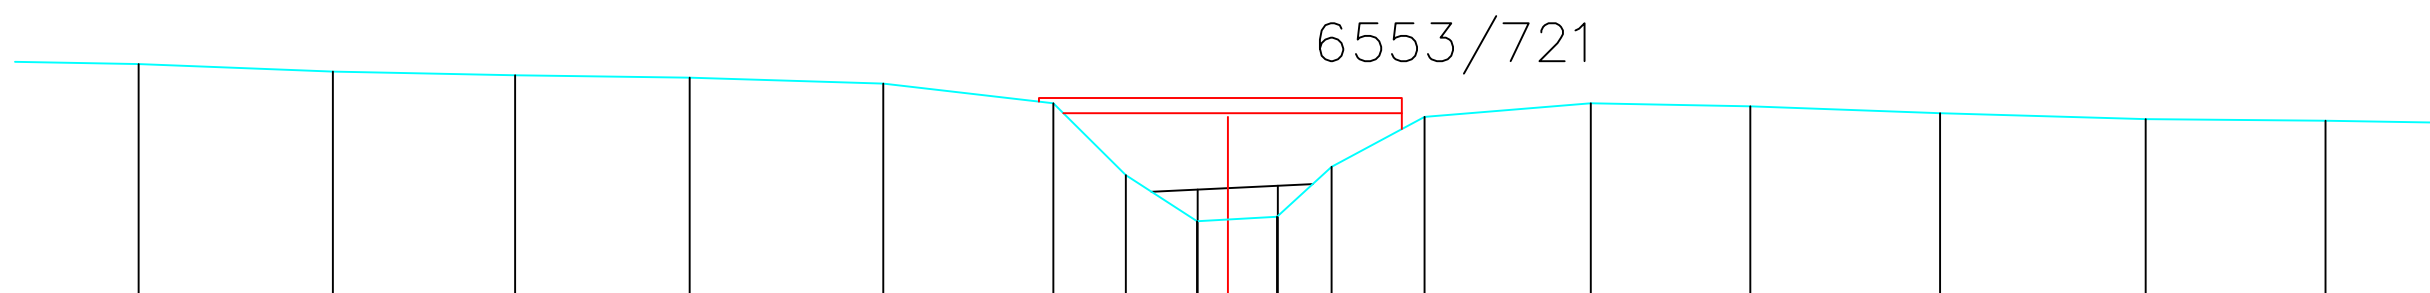

BODEMPEIL	12.20	12.10	12.05	12.02	11.94	11.68	10.73	10.12	10.18	10.84	11.50	11.68	11.64	11.55	11.47	11.45		
SLIBBODEM								10.54	10.59									
CUMULAFSTAND	11.87	14.44	16.85	19.16	21.72	23.97	24.93	25.87	26.28	26.93	27.65	28.88	31.08	33.19	35.70	38.42	40.80	
TUSSENAFSTAND	2.37	2.57	2.41	2.31	2.56	2.25	0.96	0.94	0.40	0.65	0.72	1.23	2.20	2.11	2.51	2.72	2.38	2.43

Gemeente Tremelo <b>B2006</b> <b>Vrouwvliet</b> VHAG: 6553 Locatie atlaspunt (LB72): X-coördinaat: 175993,2183 Y-coördinaat: 189679,5804		DWARSPROFIELPLAN Atlaspunt - 878 Datum opmeting: 1/07/2000 Schaal: 1/100	 VLAAMS- BRABANT
---	--	---	--