
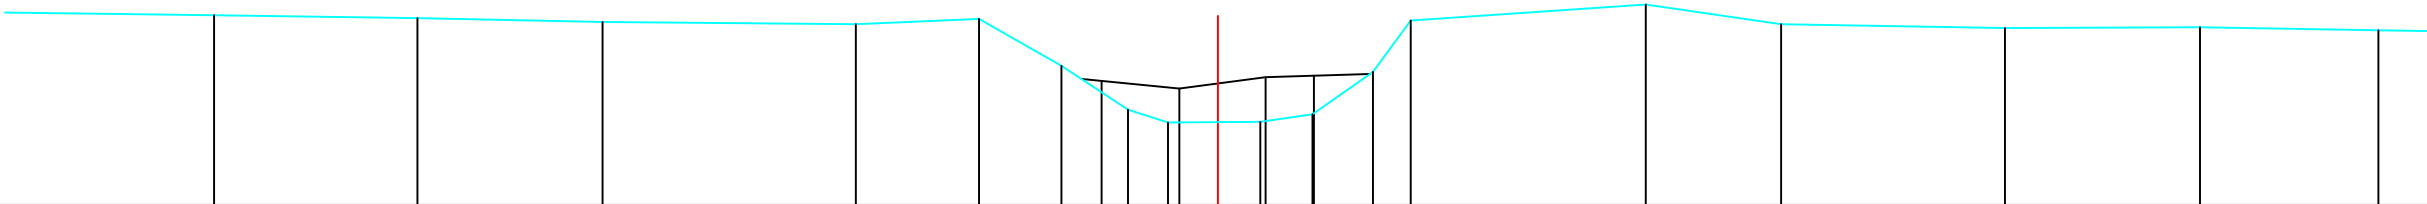


Legende

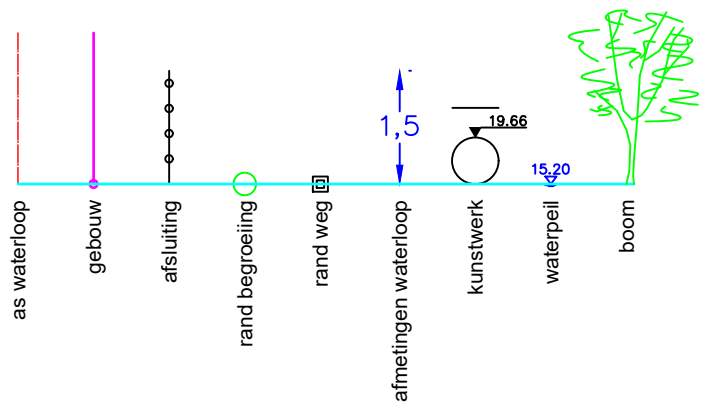

BODEMPEIL	11.51	11.47	11.42		11.39	11.46	10.84	10.26	10.09		10.10	10.20	10.76	11.44		11.65	11.39		11.34		11.35		11.31
SLIBBODEM								10.64		10.54		10.69	10.71										
CUMULAFSTAND	15.74	18.43	20.88		24.23	25.86	26.95	27.83	28.36	29.02	29.58	30.27	31.07	31.57		34.68	36.47		39.43		42.01		44.37
TUSSENAFSTAND	3.84	2.69	2.45	3.35	1.63	1.09	0.88	0.53	0.66	0.56	0.69	0.80	0.50		3.11	1.79	2.96		2.58		2.36		

Gemeente Tremelo

B2006 **Vrouwvliet**

VHAG: 6553

Locatie atlaspunt (LB72): X-coördinaat: 176075,247 Y-coördinaat: 189759,906

DWARSPROFIELPLAN

Atlaspunt - 881
Datum opmeting: 1/07/2000
Schaal: 1/100

