
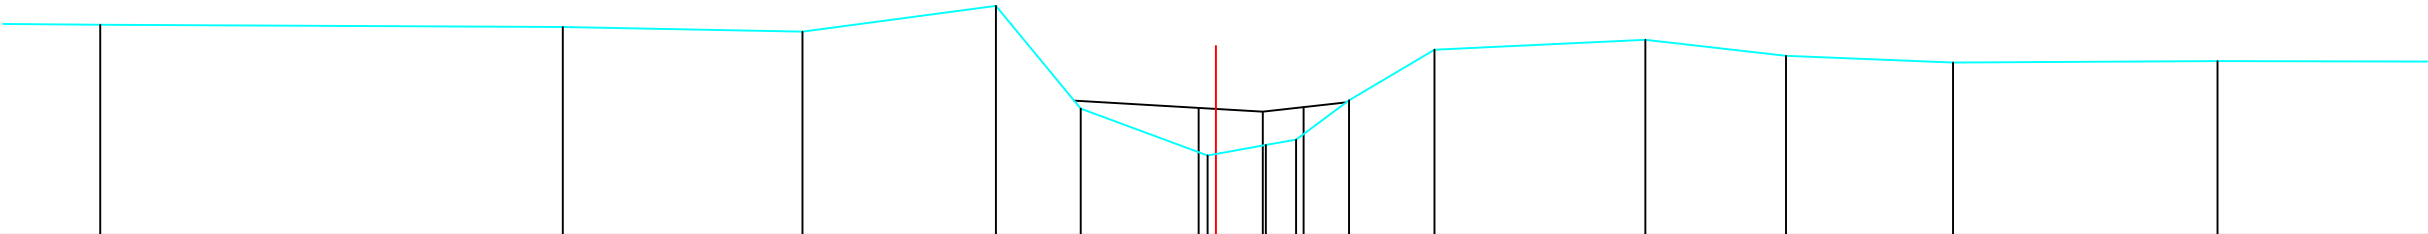


Legende

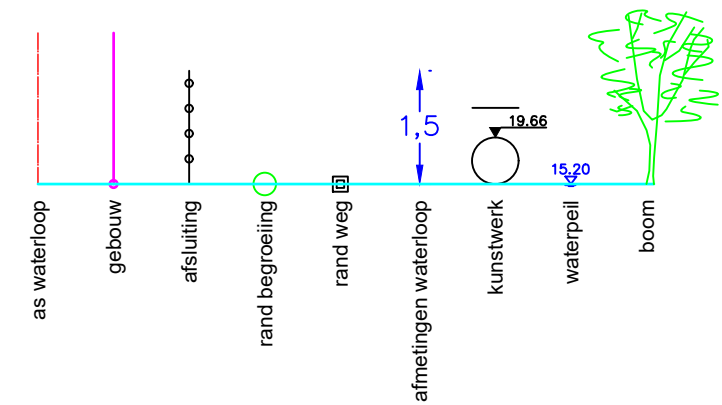

BODEMPEIL	11.78	11.75	11.69	12.03	10.67	10.05	10.19	10.26	10.78	11.45	11.58	11.37	11.28	11.30	
SLIBBODEM	10.68						10.63	10.69							
CUMULAFSTAND	8.75	14.87	18.04	20.60	21.72	23.40	23.51	24.17	24.57	25.27	26.40	29.19	31.05	33.26	36.76
TUSSENAFSTAND	5.7	6.12	3.17	2.56	1.12	1.68	0.66	0.40	0.70	1.13	2.79	1.86	2.21	3.50	4.25

Gemeente Tremelo

B2006

Vrouwvliet

VHAG: 6553

Locatie atlaspunt (LB72): X-coördinaat: 176106,9626 Y-coördinaat: 189787,6751

DWARSPROFIELPLAN

Atlaspunt - 882
Datum opmeting: 1/07/2000
Schaal: 1/100



VLAAMS-
BRABANT