


Legende

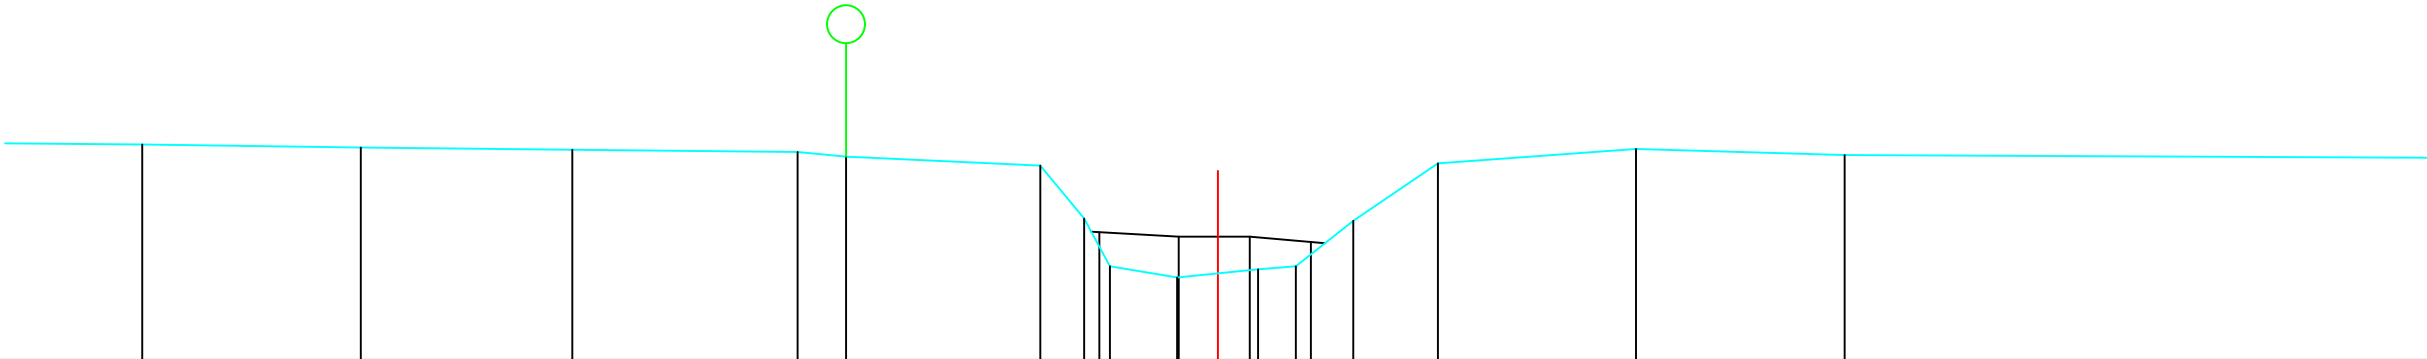

BODEMPEIL	11.85	11.81	11.78		11.75	11.69		11.57	10.87	10.24	10.09		10.20	10.24	10.84	11.60		11.79		11.71
SLIBBODEM									10.69		10.63		10.63	10.56						
CUMULAFSTAND	11.73	14.62	17.42		20.40	21.04		23.61	24.19	24.53	25.42	25.96	26.49	26.99	27.75	28.87		31.49		34.25
TUSSENAFSTAND	2.66	2.89	2.80	2.98	0.64	2.57	0.58	0.34	0.89	0.54	0.53	0.50	0.76	1.12	2.62	2.76	8.46			

Gemeente Tremelo

B2006 **Vrouwvliet**

VHAG: 6553

Locatie atlaspunt (LB72): X-coördinaat: 176137,133 Y-coördinaat: 189817,8888

DWARSPROFIELPLAN

Atlaspunt - 883
Datum opmeting: 1/07/2000
Schaal: 1/100

