


Legende



6553/731

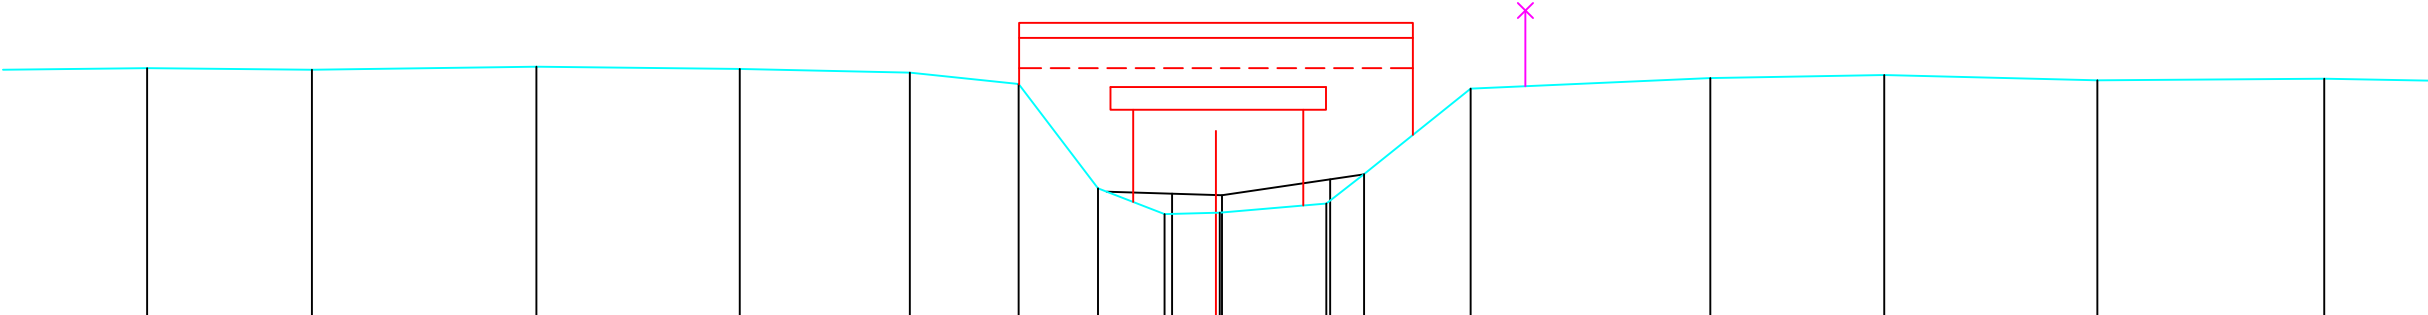

BODEMPEIL	12.33	12.31	12.35	12.32	12.27	12.12	10.74	10.40	10.42	10.54	10.93	12.06	12.20	12.24	12.17	12.19
SLIBBODEM								10.67	10.65	10.86						
CUMULAFSTAND	11.19	13.37	16.34	19.03	21.28	22.72	23.77	24.65	25.33	25.38	26.79	27.29	28.70	31.87	34.17	36.99
TUSSENAFSTAND	2.74	2.18	2.97	2.69	2.25	1.44	1.05	0.88	0.68	1.41	0.50	1.41	3.17	2.30	2.82	3.00

Gemeente Tremelo

B2006

Vrouwvliet

VHAG: 6553

Locatie atlaspunt (LB72): X-coördinaat: 176169,9073 Y-coördinaat: 189852,0996

DWARSPROFIELPLAN

Atlaspunt - 884
Datum opmeting: 1/07/2000
Schaal: 1/100

