


Legende

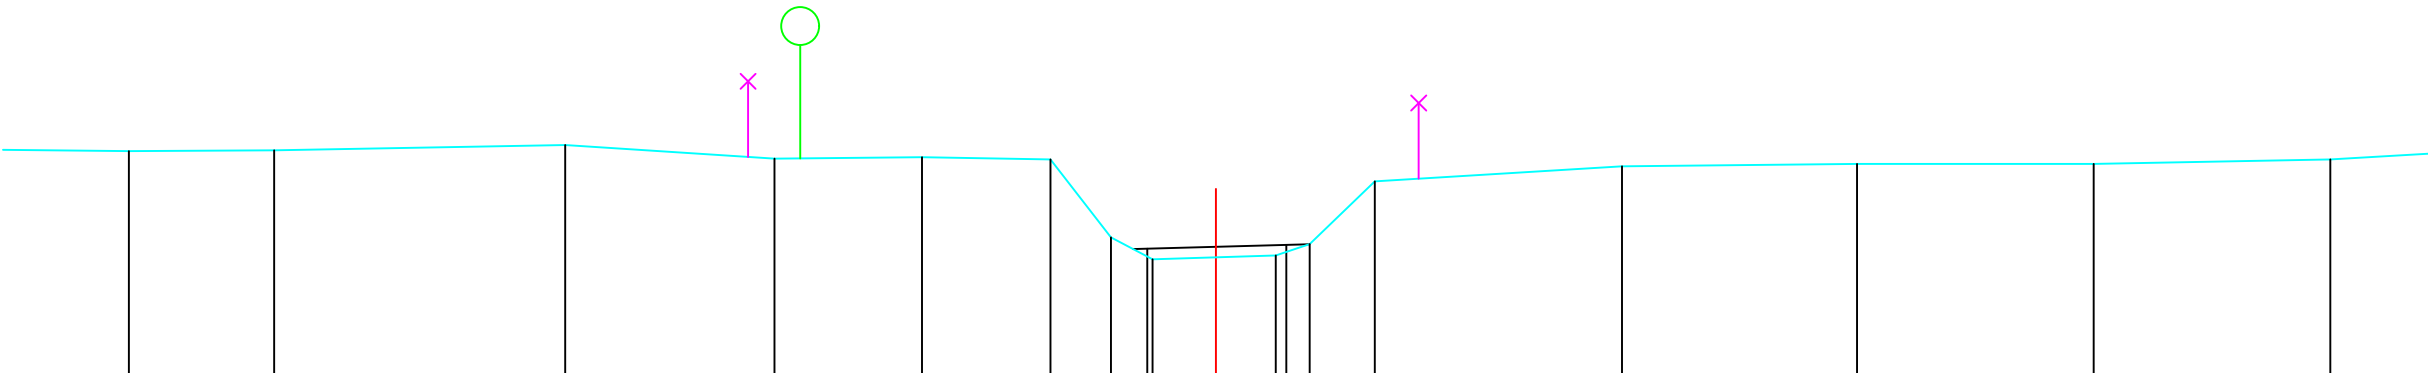

BODEMPEIL	12.00	12.01	12.08	11.90	11.92	11.89	10.86	10.57	10.62	10.77	11.60	11.80	11.83	11.83	11.89	
SLIBBODEM								10.71	10.76							
CUMULAFSTAND	6.13	8.05	11.90	14.67	16.62	18.32	19.12	19.67	20.51	21.30	21.75	22.61	25.88	28.99	32.12	35.25
TUSSENAFSTAND	2.05	1.92	3.85	2.77	1.95	1.70	0.80	0.55	0.84	0.79	0.45	0.86	3.27	3.11	3.13	3.13

Gemeente Tremelo

B2006

Vrouwvliet

VHAG: 6553

Locatie atlaspunt (LB72):

X-coördinaat: 176186,3854 Y-coördinaat: 189894,4376

DWARSPROFIELPLAN

Atlaspunt - 886

Datum opmeting: 1/07/2000

Schaal: 1/100



VLAAMS-
BRABANT