


Legende

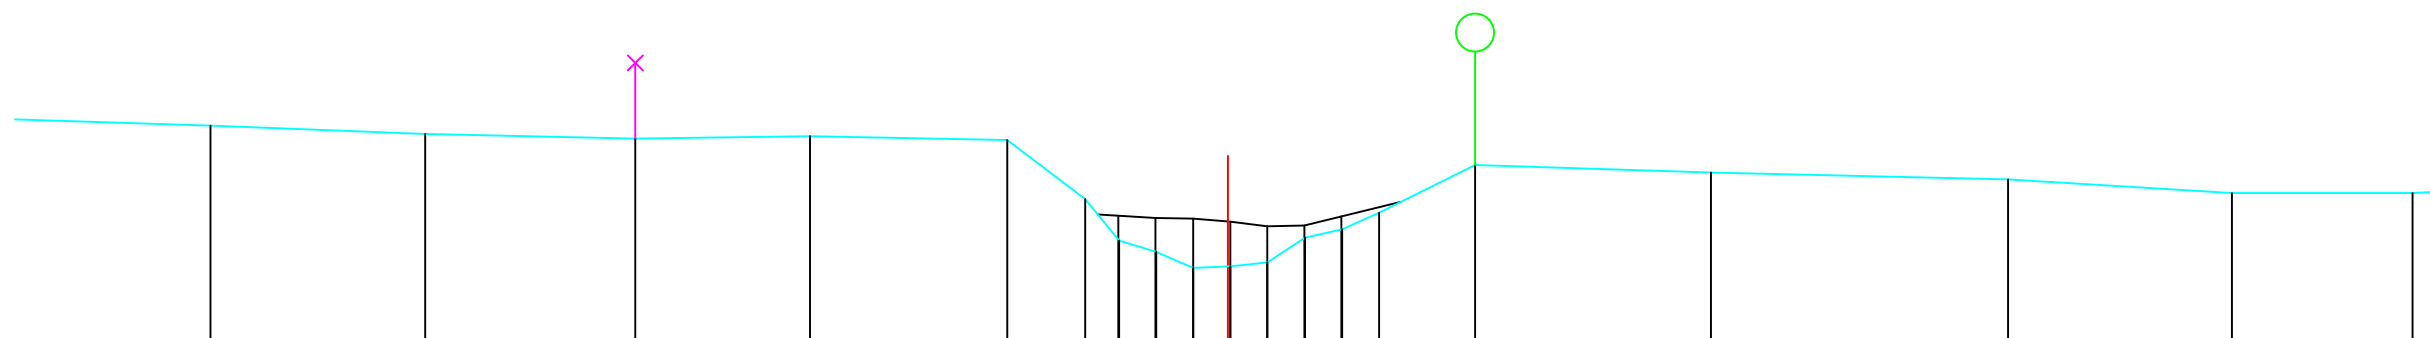

BODEMPEIL	11.90	11.79	11.73	11.76	11.71	10.93	10.38	10.23	10.02	10.04	10.09	10.42	10.53	10.75	11.38	11.28	11.19	11.01	11.01
SLIBBODEM							10.71	10.68	10.67	10.63	10.57	10.58	10.70	10.53					
CUMULAFSTAND	15.43	18.27	21.05	23.36	25.97	27.00	27.45	27.94	28.43	28.89	29.41	29.91	30.40	30.89	32.16	35.28	39.21	42.17	44.56
TUSSENAFSTAND	2.82	2.84	2.78	2.31	2.61	1.03	0.46	0.49	0.49	0.49	0.49	0.50	0.49	0.49	1.27	3.12	3.93	2.96	2.39

Gemeente Tremelo		DWARSPROFIELPLAN Atlaspunt - 889 Datum opmeting: 1/07/2000 Schaal: 1/100	VLAAMS- BRABANT
B2006	Vrouwvliet		
VHAG: 6553			
Locatie atlaspunt (LB72): X-coördinaat: 176200,0303 Y-coördinaat: 189978,0944			