



Legende

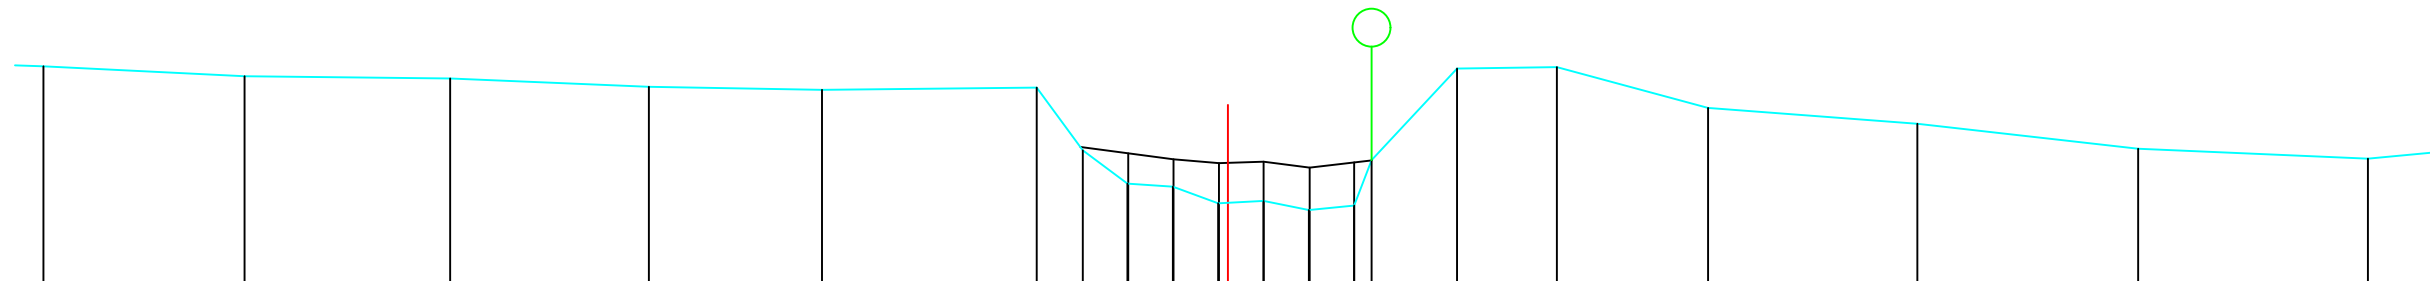

BODEMPEIL	12.01	11.88	11.85	11.74	11.70	11.73	10.90	10.46	10.42	10.20	10.23	10.11	10.17	11.98	12.00	11.46	11.25	10.92	10.79
SLIBBODEM								10.86	10.78	10.73	10.75	10.67	10.74						
CUMULAFSTAND	7.15	9.81	12.53	15.16	17.45	20.29	20.90	21.49	22.09	22.69	23.29	23.89	24.49	25.85	27.17	29.17	31.94	34.86	37.90
TUSSENAFSTAND		2.66	2.72	2.63	2.29	2.84	0.61	0.59	0.60	0.40	0.60	0.60	0.23	1.13	1.32	2.00	2.77	2.92	3.04

Gemeente Tremelo <b>B2006</b> <b>Vrouwvliet</b> VHAG: 6553 Locatie atlaspunt (LB72): X-coördinaat: 176263,5577 Y-coördinaat: 190038,1527		DWARSPROFIELPLAN Atlaspunt - 891 Datum opmeting: 1/07/2000 Schaal: 1/100	 <b>VLAAMS- BRABANT</b>
---	--	---	--