


Legende

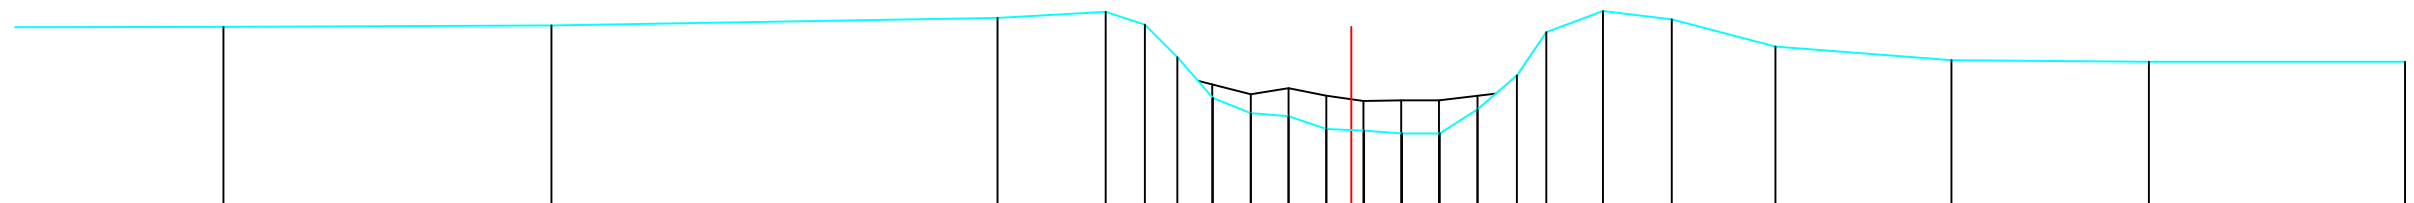

BODEMPEIL	11.50	11.52	11.62	11.70	11.53	11.10	10.56	10.36	10.32	10.15	10.13	10.09	10.09	10.41	10.86	11.43	11.71	11.60	11.24	11.06	11.04	11.04	
SLIBBODEM							10.74	10.61	10.69	10.59	10.52	10.53	10.53	10.59									
CUMULAFSTAND	7.94	12.28	18.18	19.61	20.13	20.56	21.03	21.53	22.03	22.53	22.86	23.03	23.53	24.03	24.53	25.05	25.44	26.19	27.10	28.47	30.80	33.41	36.80
TUSSENAFSTAND		4.34	5.90	1.43	0.52	0.43	0.40	0.50	0.50	0.50	0.33	0.50	0.50	0.50	0.52	0.39	25.44	0.75	0.91	1.37	2.33	2.61	3.39

Gemeente Tremelo B2006 Vrouwvliet VHAG: 6553 Locatie atlaspunt (LB72): X-coördinaat: 176670,6582 Y-coördinaat: 190190,133		DWARSPROFIELPLAN Atlaspunt - 904 Datum opmeting: 1/07/2000 Schaal: 1/100	
---	--	-----------------------------------------------------------------------------------	--