


Legende

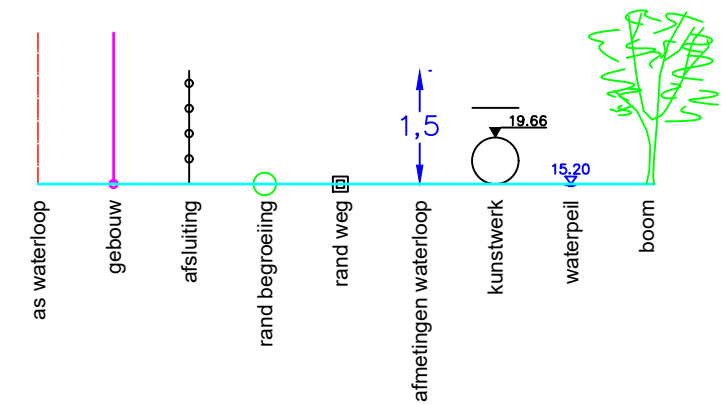

6553/771

BODEMPEIL	11.42	11.48	11.43	11.40	11.03	10.77	10.38	10.24	10.33	10.56	10.63	10.83	11.37	11.60	11.56	11.28	11.12
SLIBBODEM					10.77	10.75	10.53	10.59	10.63								
CUMULAFSTAND	7.19	14.28	19.08	20.46	20.88	21.17	21.89	22.69	23.02	23.87	24.55	24.76	25.06	25.58	27.14	29.47	32.14
TUSSENAFSTAND	9	7.09	4.80	1.38	0.42	0.29	0.72	0.80	0.33	0.85	0.68	0.30	0.50	1.58	2.33	2.67	3.51

Gemeente Tremelo

B2006

Vrouwvliet

VHAG: 6553

Locatie atlaspunt (LB72): X-coördinaat: 176761,6531 Y-coördinaat: 190232,3288

DWARSPROFIELPLAN

Atlaspunt - 906
Datum opmeting: 1/07/2000
Schaal: 1/100



VLAAMS-
BRABANT