
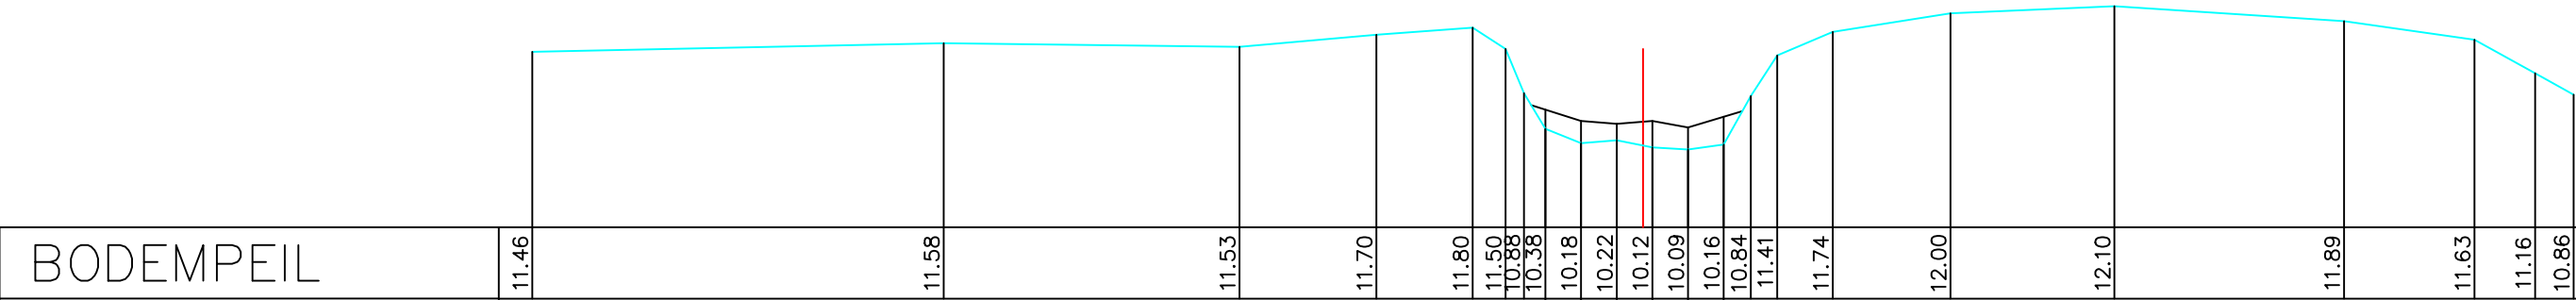


Legende

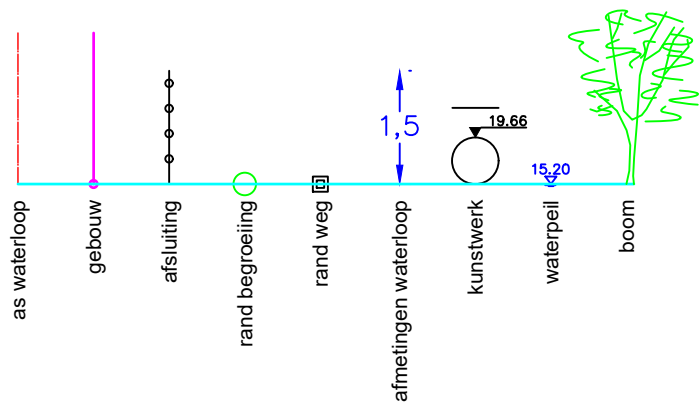

BODEMPEIL	11.46	11.58	11.53	11.70	11.80	11.50	10.88	10.38	10.18	10.22	10.12	10.09	10.16	10.84	11.41	11.74	12.00	12.10	11.89	11.63	11.16	10.86	
SLIBBODEM																							
CUMULAFSTAND	0.00	5.77	9.92	11.84	13.19	13.65	13.91	14.21	14.71	15.21	15.58	15.71	16.21	16.71	17.09	17.46	18.24	19.89	22.19	25.41	27.24	28.09	28.63
TUSSENAFSTAND	5.77	4.15	1.92	1.35	0.46	0.26	0.30	0.50	0.50	0.37	0.50	0.50	0.38	0.37	0.78	1.65	2.30	3.22	1.83	0.85	0.54		

Gemeente Tremelo

B2006

Vrouwvliet

VHAG: 6553

Locatie atlaspunt (LB72):

X-coördinaat: 177022,2638 Y-coördinaat: 190279,7468

DWARSPROFIELPLAN

Atlaspunt - 912

Datum opmeting: 1/07/2000

Schaal: 1/100



VLAAMS-
BRABANT