


Legende

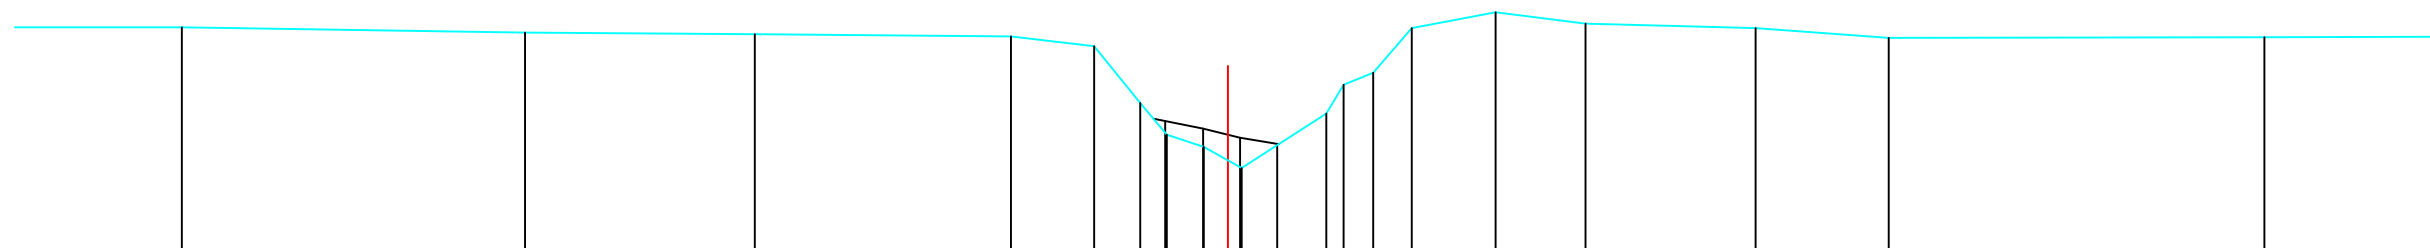

BODEMPEIL	12.01	11.94	11.92	11.89	11.76	11.01	10.59	10.43	10.15	10.87	11.25	11.41	12.00	12.21	12.06	12.00	11.87	11.88	
SLIBBODEM							10.77	10.67	10.55	10.47									
CUMULAFSTAND	3.94	8.48	11.52	14.91	16.01	16.62	16.97	17.46	17.78	17.96	19.08	19.31	19.70	20.21	21.32	22.51	24.76	26.52	31.49
TUSSENAFSTAND	3.94	4.54	3.04	3.39	1.10	0.61	0.35	0.49	0.32	1.12	0.23	0.39	0.51	1.11	1.19	2.25	1.76	4.97	3.86

Gemeente Tremelo <b>B2006</b> <b>Vrouwvliet</b> VHAG: 6553 Locatie atlaspunt (LB72): X-coördinaat: 177072,524 Y-coördinaat: 190295,595		DWARSPROFIELPLAN Atlaspunt - 913 Datum opmeting: 1/07/2000 Schaal: 1/100	VLAAMS- BRABANT
---	--	---	--------------------