


Legende

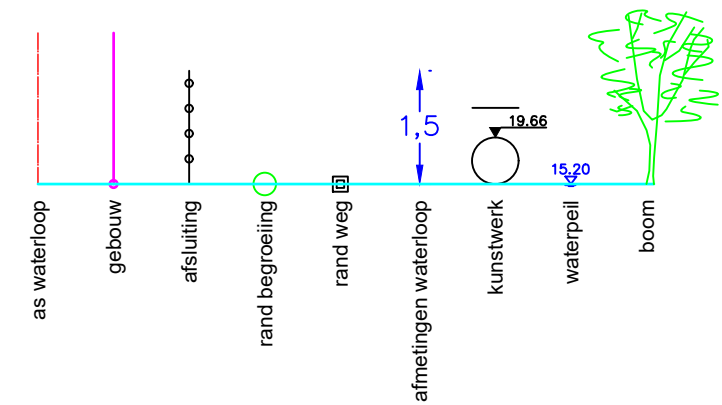

6553/781

BODEMPEIL	12.02	12.00	12.19	12.19	11.96	10.70	10.36	10.36	10.61	10.81	11.40	12.06	12.30	12.19	12.03		
SLIBBODEM	10.96 10.75 10.60 10.79 10.81																
CUMULAFSTAND	5.57	10.76	13.45	15.04	16.29	17.30	18.01	18.53	18.77	19.67	19.87	20.24	21.16	21.93	25.00	29.27	
TUSSENAFSTAND	5.57	5.19	2.69	1.59	1.25	1.01	0.71	0.52	0.24	0.90	0.20	0.37	0.92	0.77	3.07	4.27	6.41

Gemeente Begijnendijk

B2006

Vrouwvliet

VHAG: 6553

Locatie atlaspunt (LB72): X-coördinaat: 177227,6106 Y-coördinaat: 190318,5477

DWARSPROFIELPLAN

Atlaspunt - 918
Datum opmeting: 1/07/2000
Schaal: 1/100

