


Legende

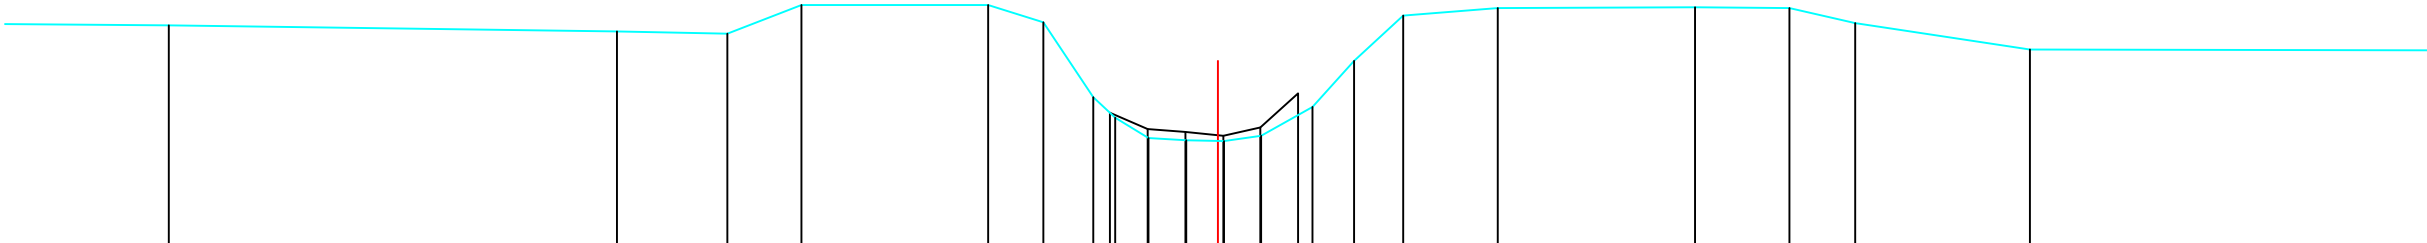

BODEMPEIL	11.97			11.89		11.86	12.24		12.24	12.01	11.02	10.75	10.48	10.45	10.44	10.51	10.62	10.51	10.89	11.50	12.10		12.20		12.21	12.20	12.00		11.65			11.64
SLIBBODEM											10.80	10.60	10.48	10.56	10.51	10.62	11.07															
CUMULAFSTAND	5.26			11.19		12.65	13.63		16.10	16.83	17.49	17.78	18.22	18.72	19.14	19.22	19.71	20.39	20.94	21.59		22.84			25.45	26.70	27.57		29.88			35.30
TUSSENAFSTAND		5.93		1.46	0.98	2.47		0.73	0.66	0.69	0.29	0.40	0.50	0.42	0.49	0.49	0.68	0.55	0.65	1.25	2.61			2.61	1.25	0.87	2.31		5.42			

Gemeente Begijnendijk

B2006

Vrouwvliet

VHAG: 6553

Locatie atlaspunt (LB72):

X-coördinaat: 177268,5058 Y-coördinaat: 190343,0136

DWARSPROFIELPLAN

Atlaspunt - 919

Datum opmeting: 1/07/2000

Schaal: 1/100



VLAAMS-
BRABANT