


Legende

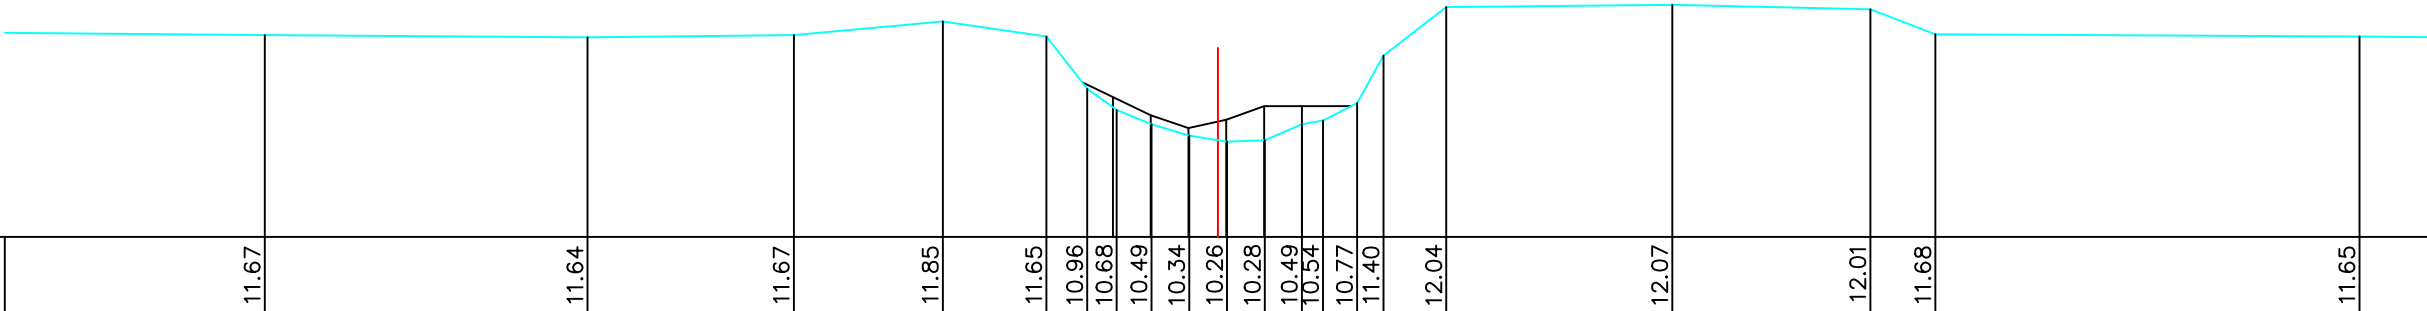

BODEMPEIL	11.67	11.64	11.67	11.85	11.65	10.96	10.68	10.49	10.34	10.26	10.28	10.49	10.54	10.77	11.40	12.04	12.07	12.01	11.68	11.65	
SLIBBODEM							10.85	10.61	10.44	10.55	10.73	10.73	10.54								
CUMULAFSTAND	4.63	8.90	11.63	13.60	14.97	15.51	15.90	16.36	16.86	17.24	17.36	17.86	18.35	18.63	19.08	19.43	20.26	23.25	25.87	26.73	32.34
TUSSENAFSTAND	4.63	4.27	2.73	1.97	1.37	0.54	0.39	0.46	0.50	0.38	0.50	0.49	0.48	0.45	0.35	0.83	2.99	2.62	0.86	5.61	

Gemeente Begijnendijk

B2006 **Vrouwvliet**

VHAG: 6553

Locatie atlaspunt (LB72): X-coördinaat: 177309,2572 Y-coördinaat: 190368,3244

DWARSPROFIELPLAN

Atlaspunt - 920
Datum opmeting: 1/07/2000
Schaal: 1/100

