


Legende

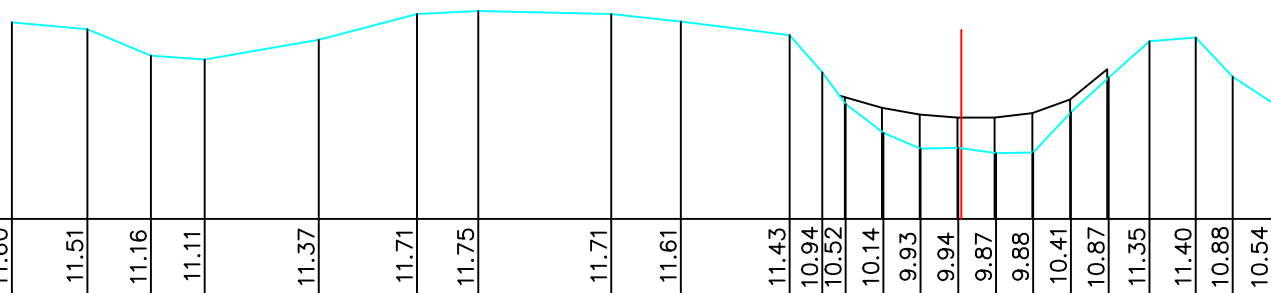

BODEMPEIL	11.60	11.51	11.16	11.11	11.37	11.71	11.75	11.71	11.61	11.43	10.94	10.52	10.14	9.93	9.94	9.87	9.88	10.41	10.87	11.35	11.40	10.88	10.54
SLIBBODEM											10.61	10.47	10.38	10.34	10.34	10.34	10.40	10.58	10.98				
CUMULAFSTAND	0.00	1.00	1.84	2.55	4.06	5.36	6.17	7.93	8.85	10.29	10.72	11.03	11.53	12.02	12.52	13.02	13.51	14.01	14.51	15.05	15.66	16.15	16.67
TUSSENAFSTAND		1.00	0.84	0.71	1.51	1.30	0.81	1.76	0.92	1.44	0.43	0.50	0.49	0.50	0.46	0.49	0.50	0.50	0.54	0.60	0.49	0.52	

Gemeente Begijnendijk

B2006 **Vrouwvliet**

VHAG: 6553

Locatie atlaspunt (LB72): X-coördinaat: 177415,6566 Y-coördinaat: 190406,1173

DWARSPROFIELPLAN

Atlaspunt - 924
 Datum opmeting: 1/07/2000
 Schaal: 1/100

