


Legende

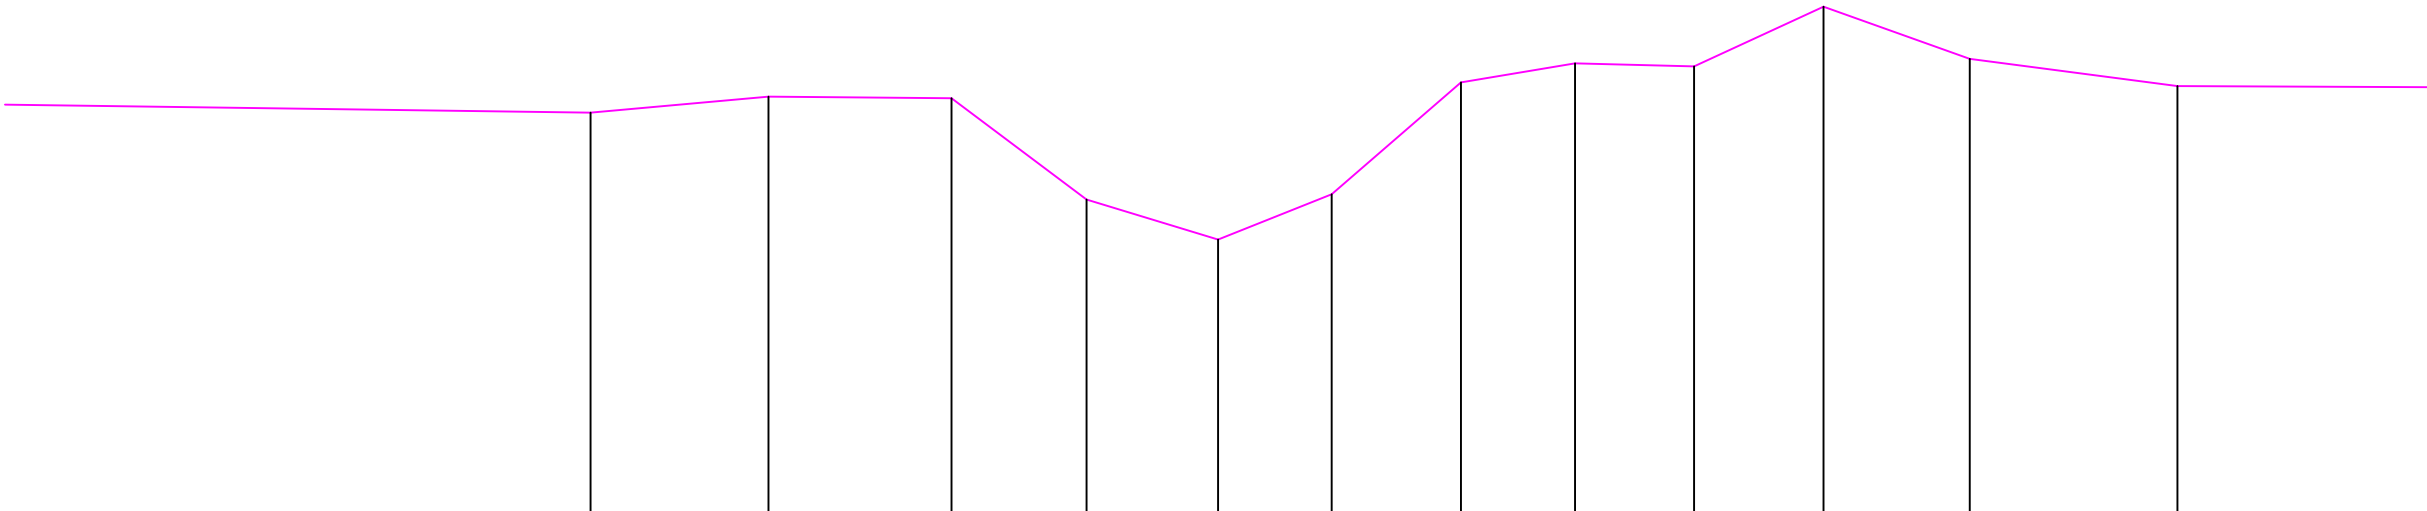

TERREINHOOGTE (m)		10.29		10.50		10.48		9.14		8.61		9.21		10.69		10.94		10.90		11.69		11.00		10.64	
GECUM. AFSTAND (m)		13.25		15.60		18.02		19.81		21.55		23.05		24.76		26.27		27.84		29.56		31.49		34.24	
TUSSENAFSTAND (m)	13.25		2.35		2.42		1.79		1.74		1.50		1.71		1.51		1.58		1.71		1.94		2.75		4.56

Gemeente Londerzeel

B6015i **Vuilbeek**

VHAG: 952

Locatie atlaspunt (LB72): X-coördinaat: 142946,2038 Y-coördinaat: 188278,7677

DWARSPROFIELPLAN

Atlaspunt - 004
Datum opmeting: 9/07/1997
Schaal: 1/100

