



Legende



K10

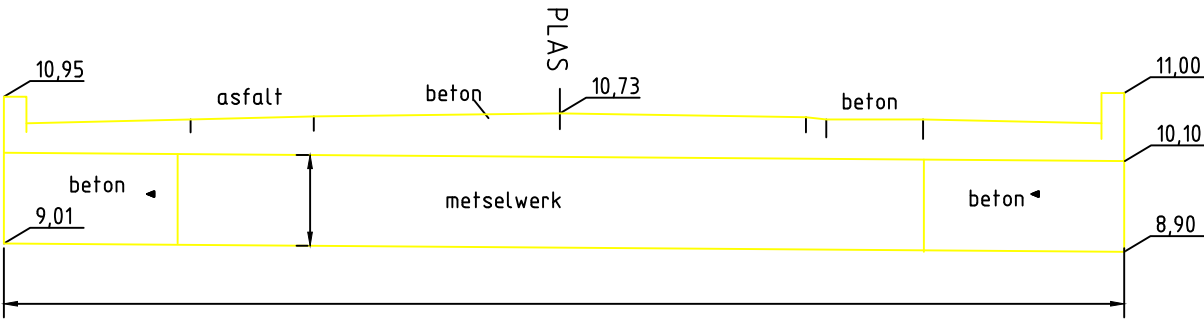

K10

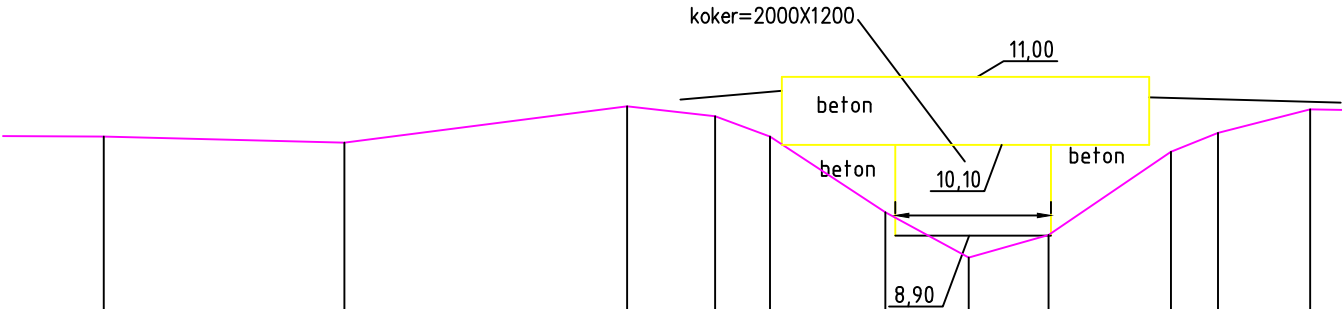

TERREINHOOGTE (m)	10.21	10.13	10.61	10.48	10.21	9.21	8.61	8.91	10.01	10.26	10.57	10.46	
GECUM. AFSTAND (m)	8.31	11.49	15.23	16.39	17.12	18.65	19.75	20.81	22.42	23.05	24.27	30.54	
TUSSENAFSTAND (m)		3.18	3.74	1.16	0.73	1.53	1.10	1.06	1.62	0.62	1.22	6.27	10.51

Gemeente Londerzeel

B6015i **Vuilbeek**

VHAG: 952

Locatie atlaspunt (LB72): X-coördinaat: 142836,3603 Y-coördinaat: 188153,5665

DWARSPROFIELPLAN

Atlaspunt - 008
Datum opmeting: 9/07/1997
Schaal: 1/100

