


Legende

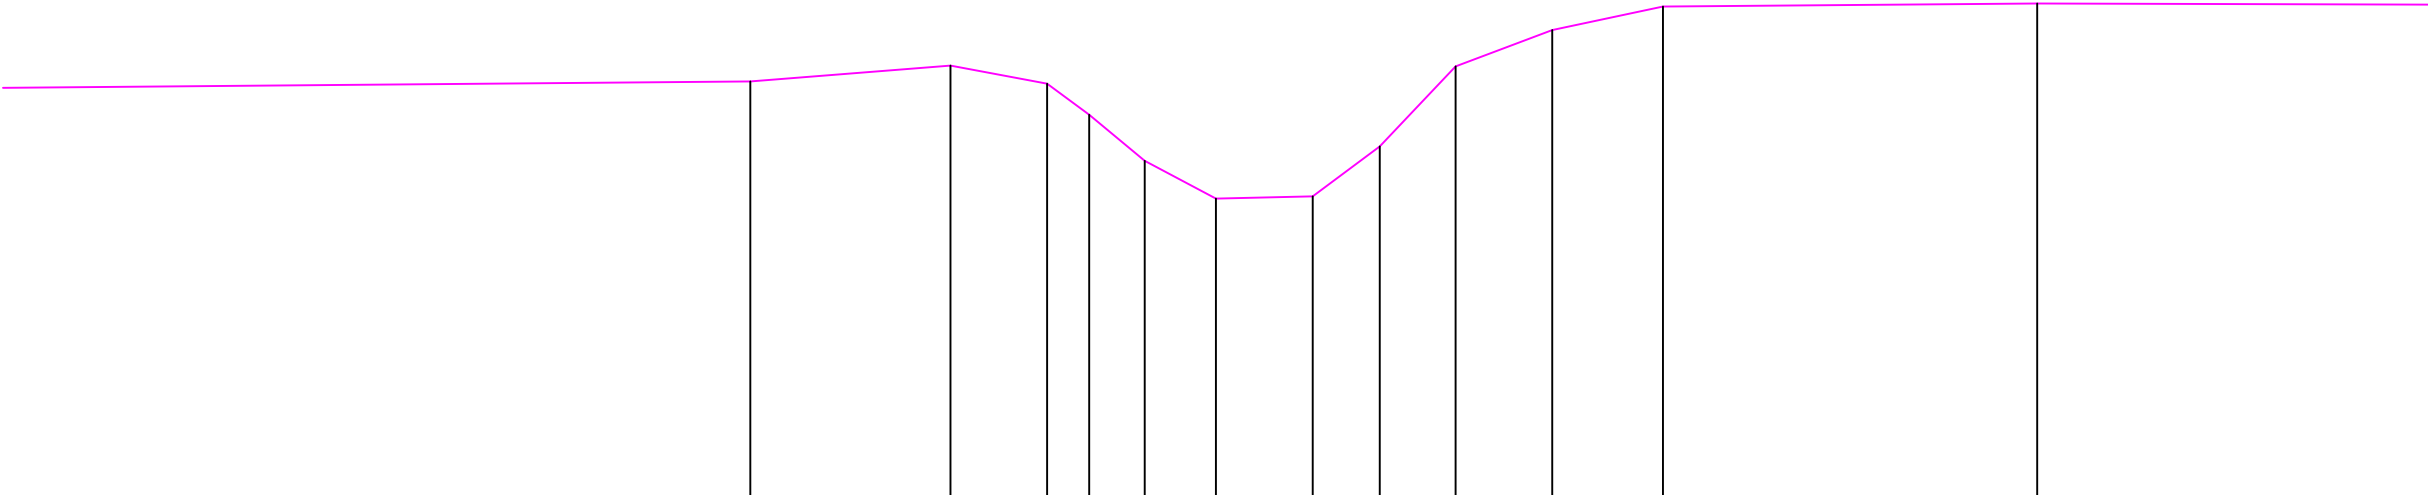

TERREINHOOGTE (m)		12.78	10.49			15.43	10.70		10.46		10.05		9.44		8.94		8.97		9.63		10.69		11.17		11.48			11.52	
GECUM. AFSTAND (m)		12.78				15.43			16.70		17.26		17.99		18.94		20.22		21.11		22.11		23.39		24.85			29.80	
TUSSENAFSTAND (m)		12.78		2.65	1.28	0.56	0.73	0.94	1.28	0.89	1.00	1.28	1.46	4.95	6.95														

Gemeente Londerzeel

B6015i **Vuilbeek**

VHAG: 952

Locatie atlaspunt (LB72): X-coördinaat: 142739,8567 Y-coördinaat: 187878,3369

DWARSPROFIELPLAN

Atlaspunt - 015
Datum opmeting: 9/07/1997
Schaal: 1/100

