
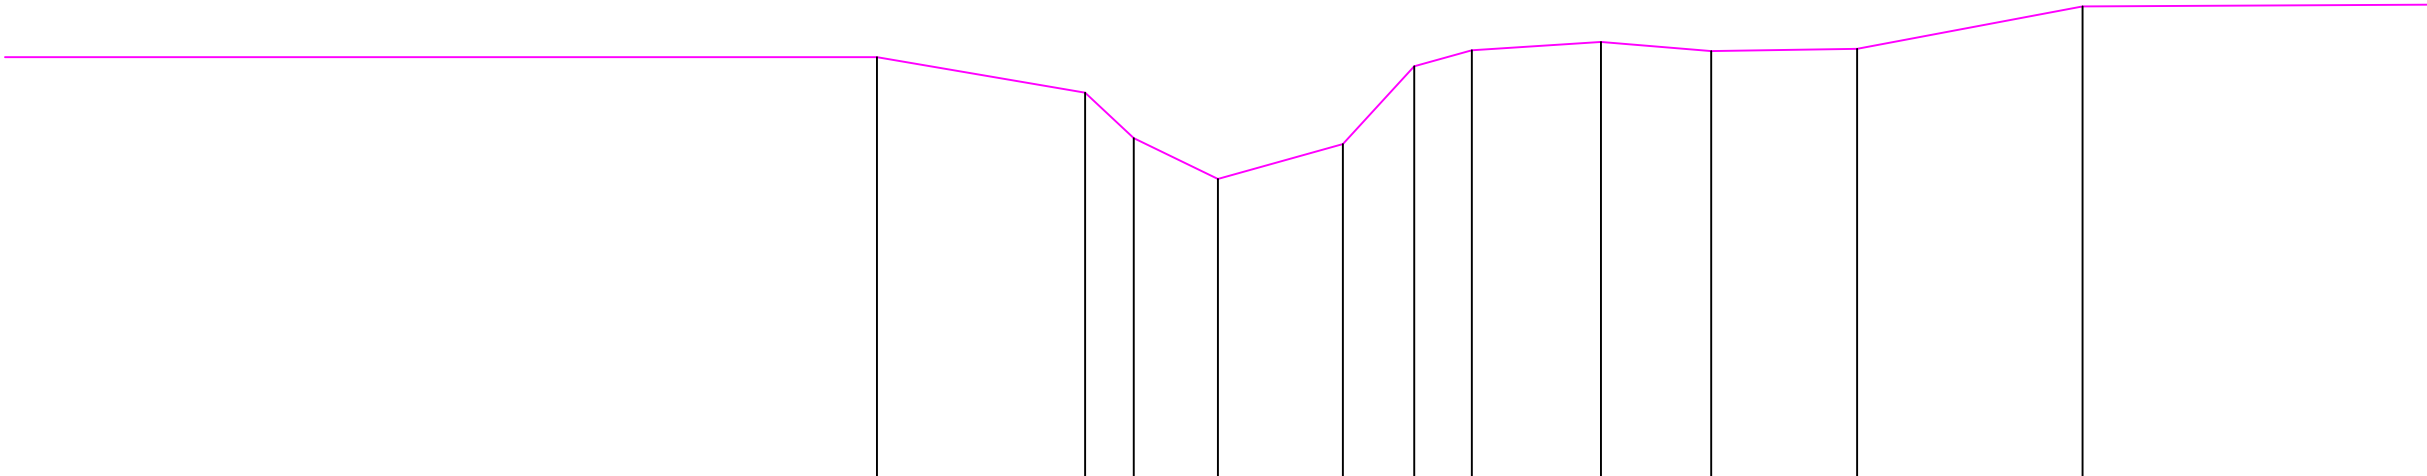


Legende

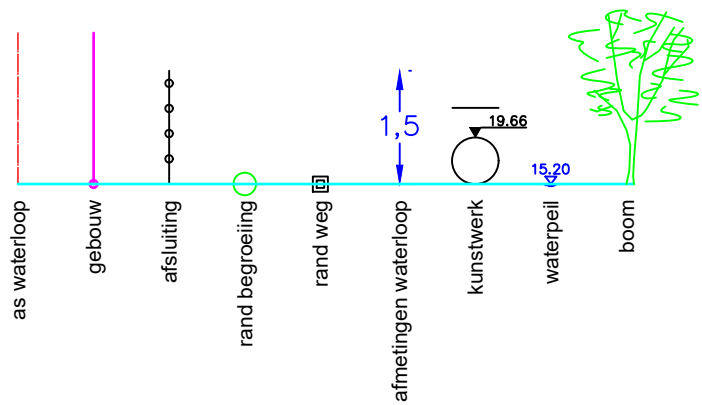

TERREINHOOGTE (m)		10.56		10.09	9.49		8.95		9.41	10.44	10.65		10.76		10.64		10.67		11.23	
GECUM. AFSTAND (m)		15.85		18.60	19.24		20.36		22.01	22.96	23.72		25.43		26.88		28.81		31.80	
TUSSENAFSTAND (m)	15.85		2.75	0.64	1.11	1.65	0.94	0.76	1.71	1.46	1.93	2.98		7.80						

Gemeente Londerzeel

B6015i **Vuilbeek**

VHAG: 952

Locatie atlaspunt (LB72): X-coördinaat: 142719,9738 Y-coördinaat: 187791,1354

DWARSPROFIELPLAN

Atlaspunt - 017
Datum opmeting: 9/07/1997
Schaal: 1/100

